


CONSTRUCTION STAKE PLOT PLAN

ORDERED BY: Trumark Homes
 DESCRIPTION: Lot 192, Woodside Ridge 2nd Plat in Lee's Summit, MO
 2237 NW Killarney Lane
 Lot Area 12,556 sf

RELEASE FOR CONSTRUCTION
 AS NOTED ON PLANS REVIEW
 DEVELOPMENT SERVICES
 LEE'S SUMMIT, MISSOURI
 03/07/2025 3:24:10

RELEASE FOR CONSTRUCTION
 AS NOTED ON PLANS REVIEW
 DEVELOPMENT SERVICES
 LEE'S SUMMIT, MISSOURI
 10/13/2025 4:49:11

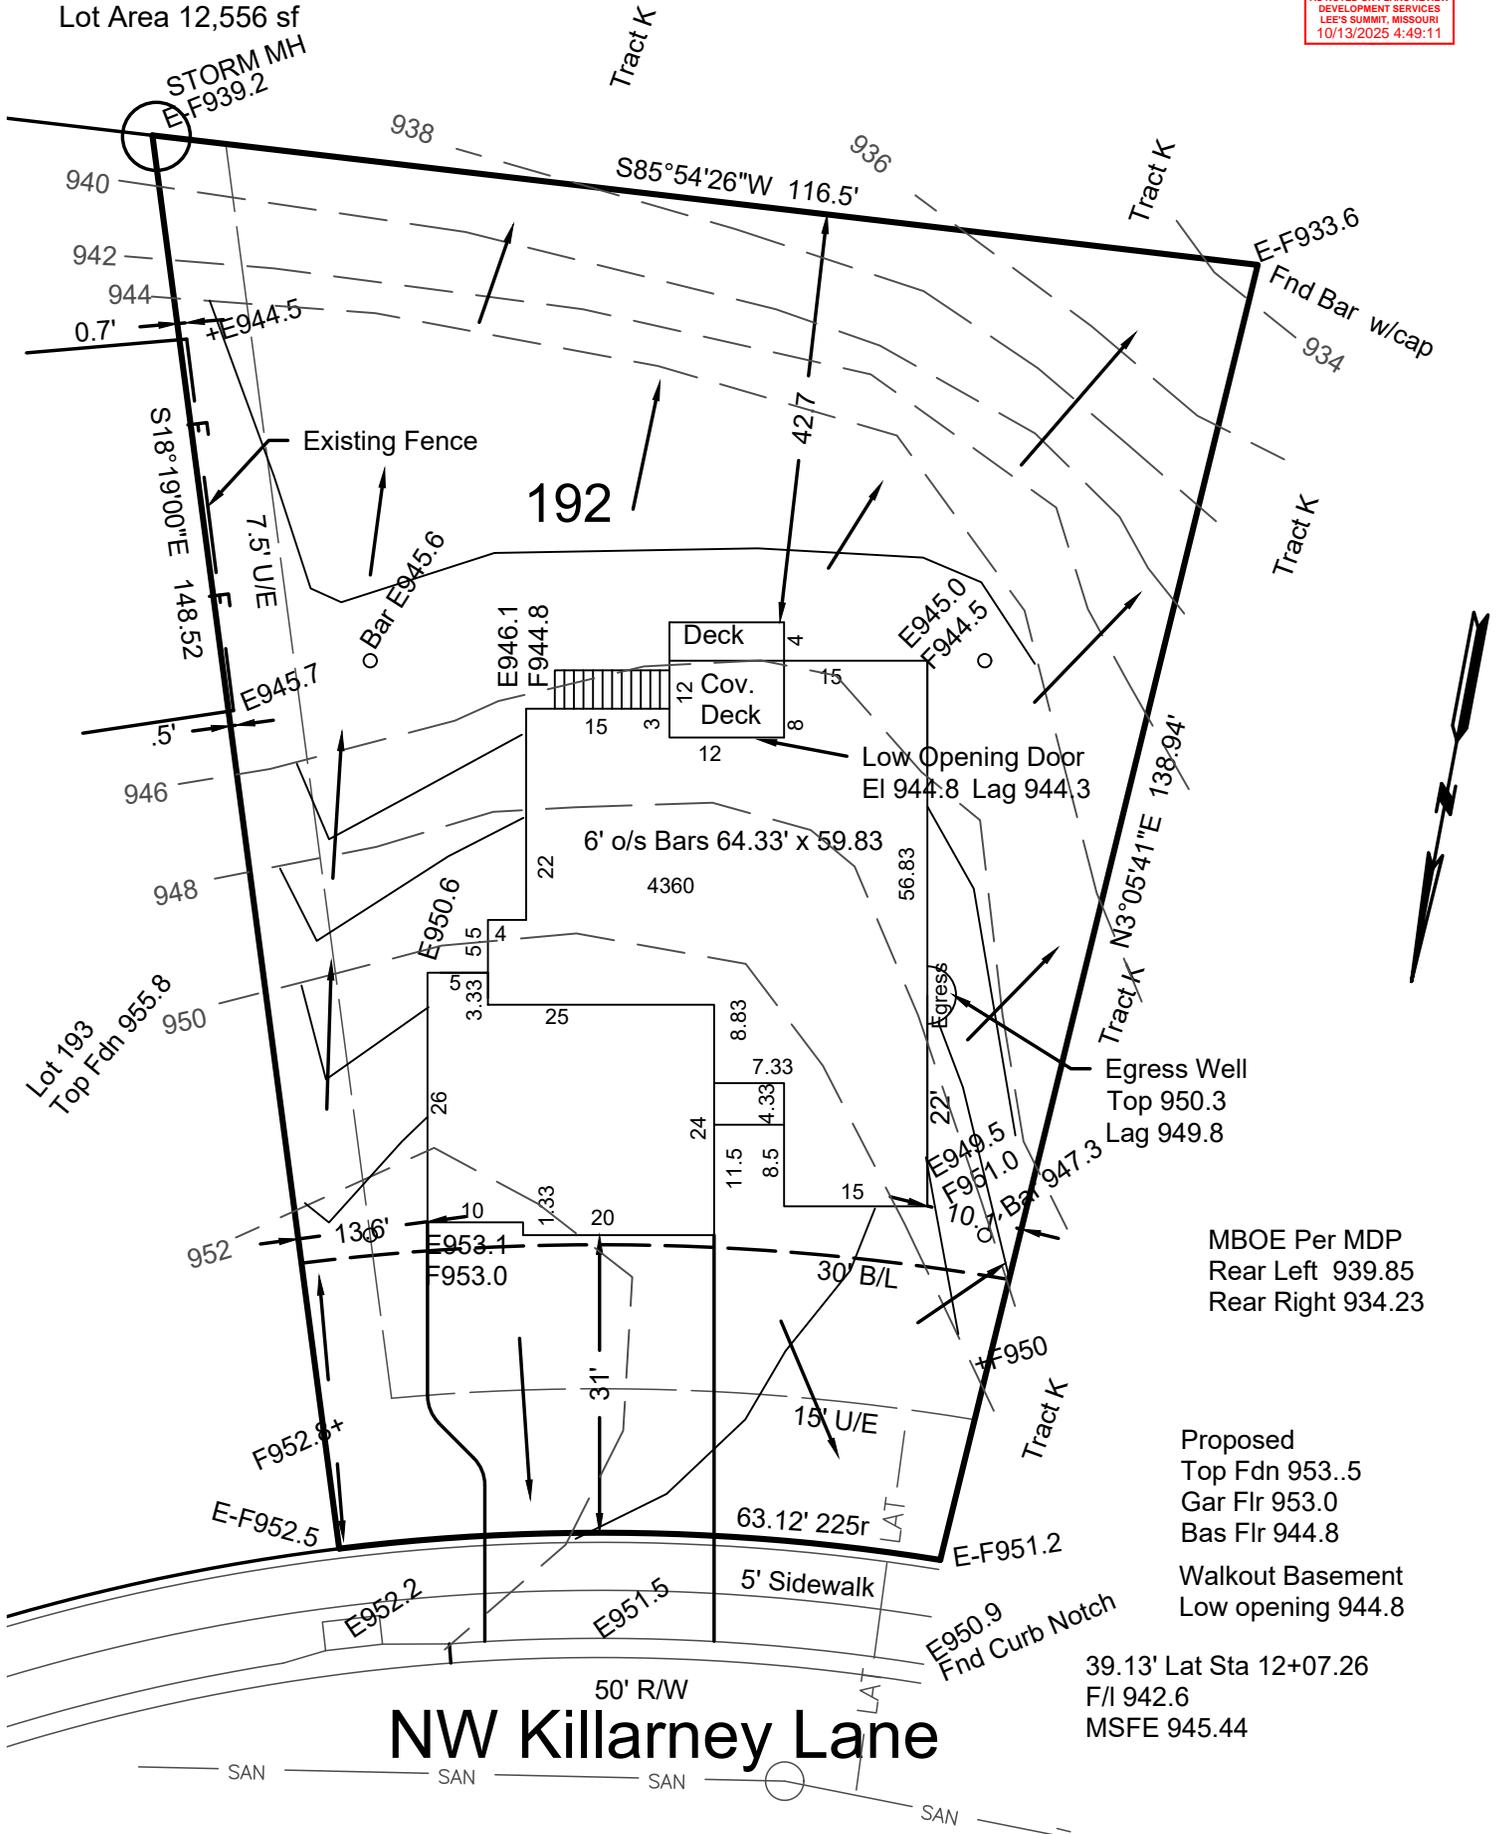

MBOE Per MDP
 Rear Left 939.85
 Rear Right 934.23

Proposed
 Top Fdn 953.5
 Gar Flr 953.0
 Bas Flr 944.8
 Walkout Basement
 Low opening 944.8

39.13' Lat Sta 12+07.26
 F/I 942.6
 MSFE 945.44

MH Sta 12+12.72
 Top 951.06
 Inv Out 940.56

→ = DRAINAGE PATTERN

CONSTRUCTION ENGINEERING SERVICES, INC.

16810-C East 40 Highway
 Independence, MO 64055
 (816)478-2323
 lee@engineeringkc.com
 SCALE: 1"=20'
 DATE: 12-18-2024
 JOB NO: 19293

LEE BODENHEIMER, L.S.
 Land Surveyor

