


RIGHT SIDE IS 12 INCHES LOWER THAN LEFT SIDE

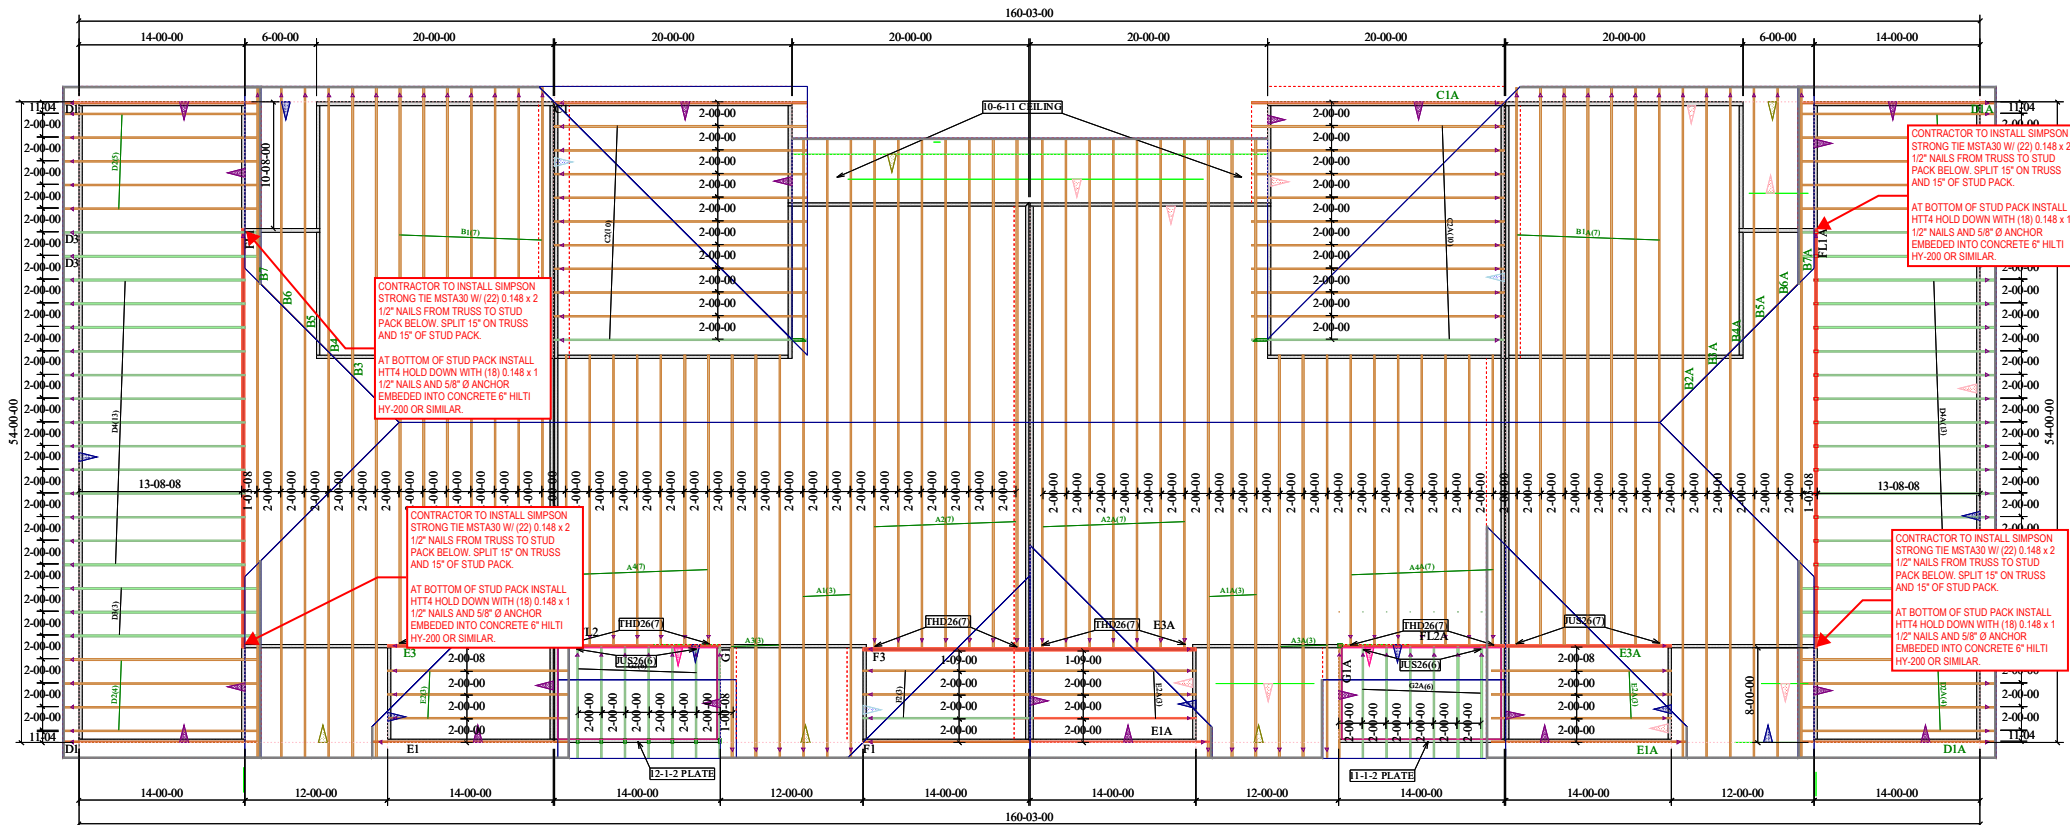

HEARTLAND TRUSS, LLC.
500 MID AMERICA DR.
PLATTSBURG, MO. 64477

P: 816-930-3177

BY: JUSTIN FITZGERALD

TRUSSES ARE SPACED AT 24" CENTERS
OVERHANGS ARE 16"
PITCHES ARE 4/12 AND 5/12
SOFFIT DROP VARIES

84 LUMBER / REUNION AT BLACKWELL / BUILDING C
WITH STEP IN FOUNDATION
LOT 26C SE SHENANDOAH DR.
LEE' SUMMIT, MO.

JOB # 251253 ROOF LAYOUT

DATE: 6/10/2025

STAND STRUCTURAL ENGINEERING
8234 Robinson St
Overland Park, KS 66204
(913) 214-2169

Reviewed Revise and Resubmit
 Reviewed as Noted Rejected
 Not required by the Contract Documents
 For Record Only

Reviewed for conformance with the design concept of the Project and compliance with information given in the Contract Documents. Contractor is responsible for dimensions to be confirmed and correlated at the job site; for information that pertains solely to the fabrication process or to the techniques of construction; and for coordination of the work of all trades. Exceptions taken do not authorize work resulting in contract cost revisions unless so agreed in separate letter or change order

By: thult
Date: 10/15/2025

REFERENCE SEALS
DOCUMENT FOR
ADDITIONAL COMMENTS