


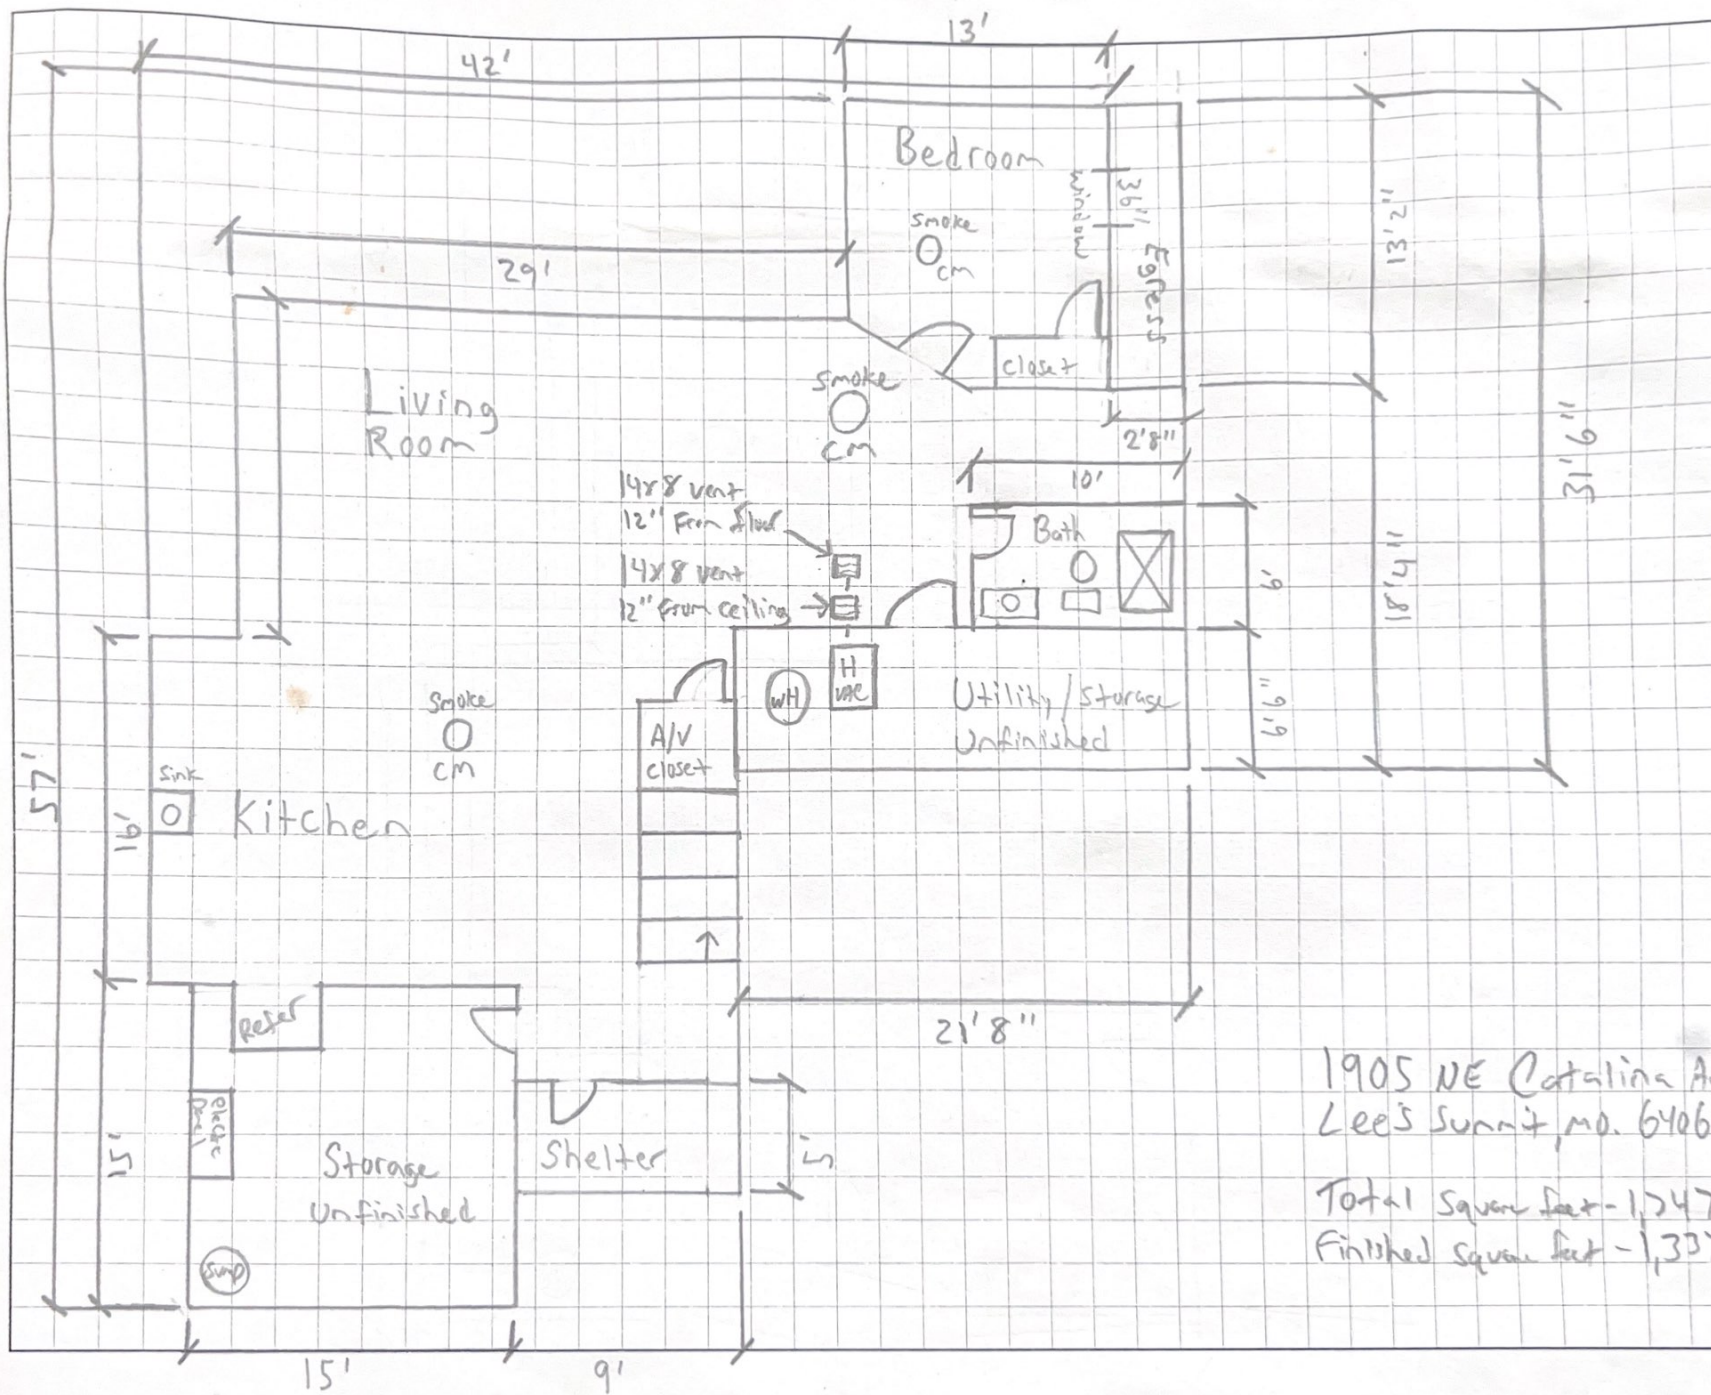

1905 NE Catalina Ave
 Lees Summit, Mo. 64064

Total Square Feet - 1,747
 Finished Square Feet - 1,337