

We Keep You Cooking![™]


December 12, 2025

To whom it may concern,

Please see the below snapshot of changes to the ramp, stair, and platform drawing located at Lee's Summit Medical Center, 2100 SE Blue Pkwy, Lee's Summit, MO, 64063. This update was made to match site conditions.

Description of changes

- One set of stairs was moved from the plan south platform, approximately 20' to the platform at plan west to allow for proper egress.

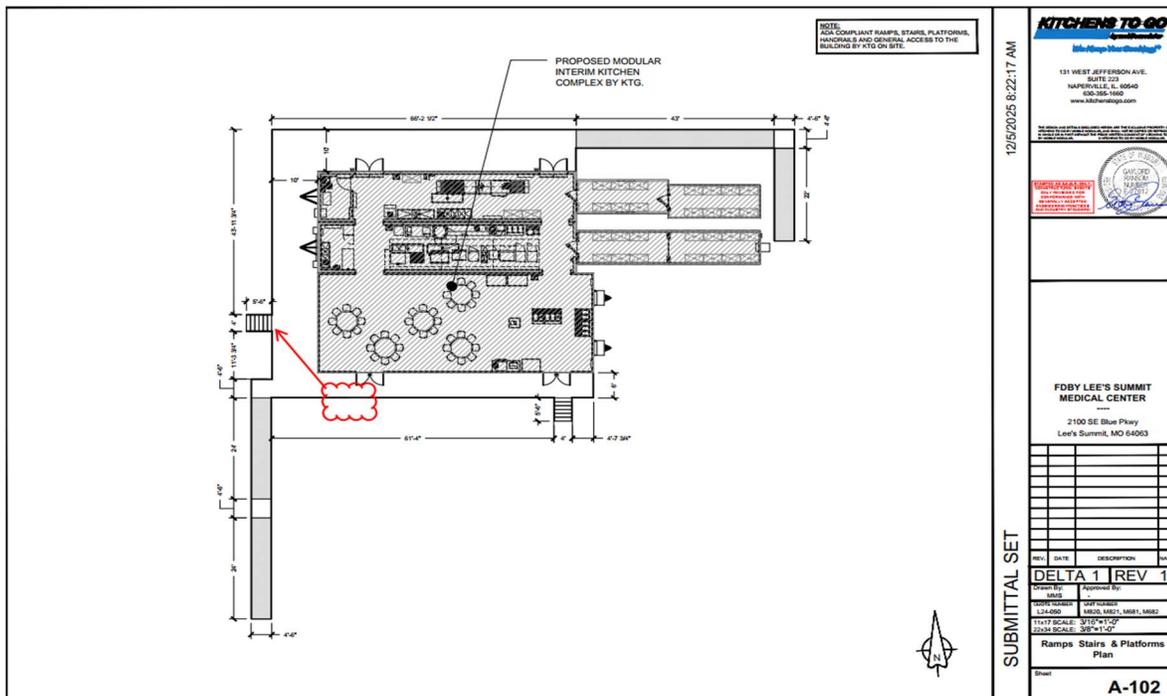

12/5/2025 8:22:17 AM

KITCHENS TO GO
by mobile modular

131 WEST JEFFERSON AVE.
SUITE 223
NAPERVILLE, IL 60540
630-355-1660
www.kitchentogo.com

FDBY LEE'S SUMMIT MEDICAL CENTER
2100 SE Blue Pkwy
Lee's Summit, MO 64063

REV	DATE	DESCRIPTION	ISSUE
DELTA 1	REV 1		

Drawn By: MMS Approved By: MMS
 12/4/2025 12/4/2025
 11x17 SCALE: 3/8"=1'-0"
 22x34 SCALE: 3/8"=1'-0"

Ramps Stairs & Platforms Plan

Sheet **A-102**

SUBMITTAL SET

Best regards,

Zachary Davis

Zachary Davis
Project Manager
Kitchens to Go by Mobile Modular