


RELEASE FOR CONSTRUCTION
AS NOTED ON PLANS REVIEW
DEVELOPMENT SERVICES
LEE'S SUMMIT, MISSOURI
12/12/2025 10:23:24

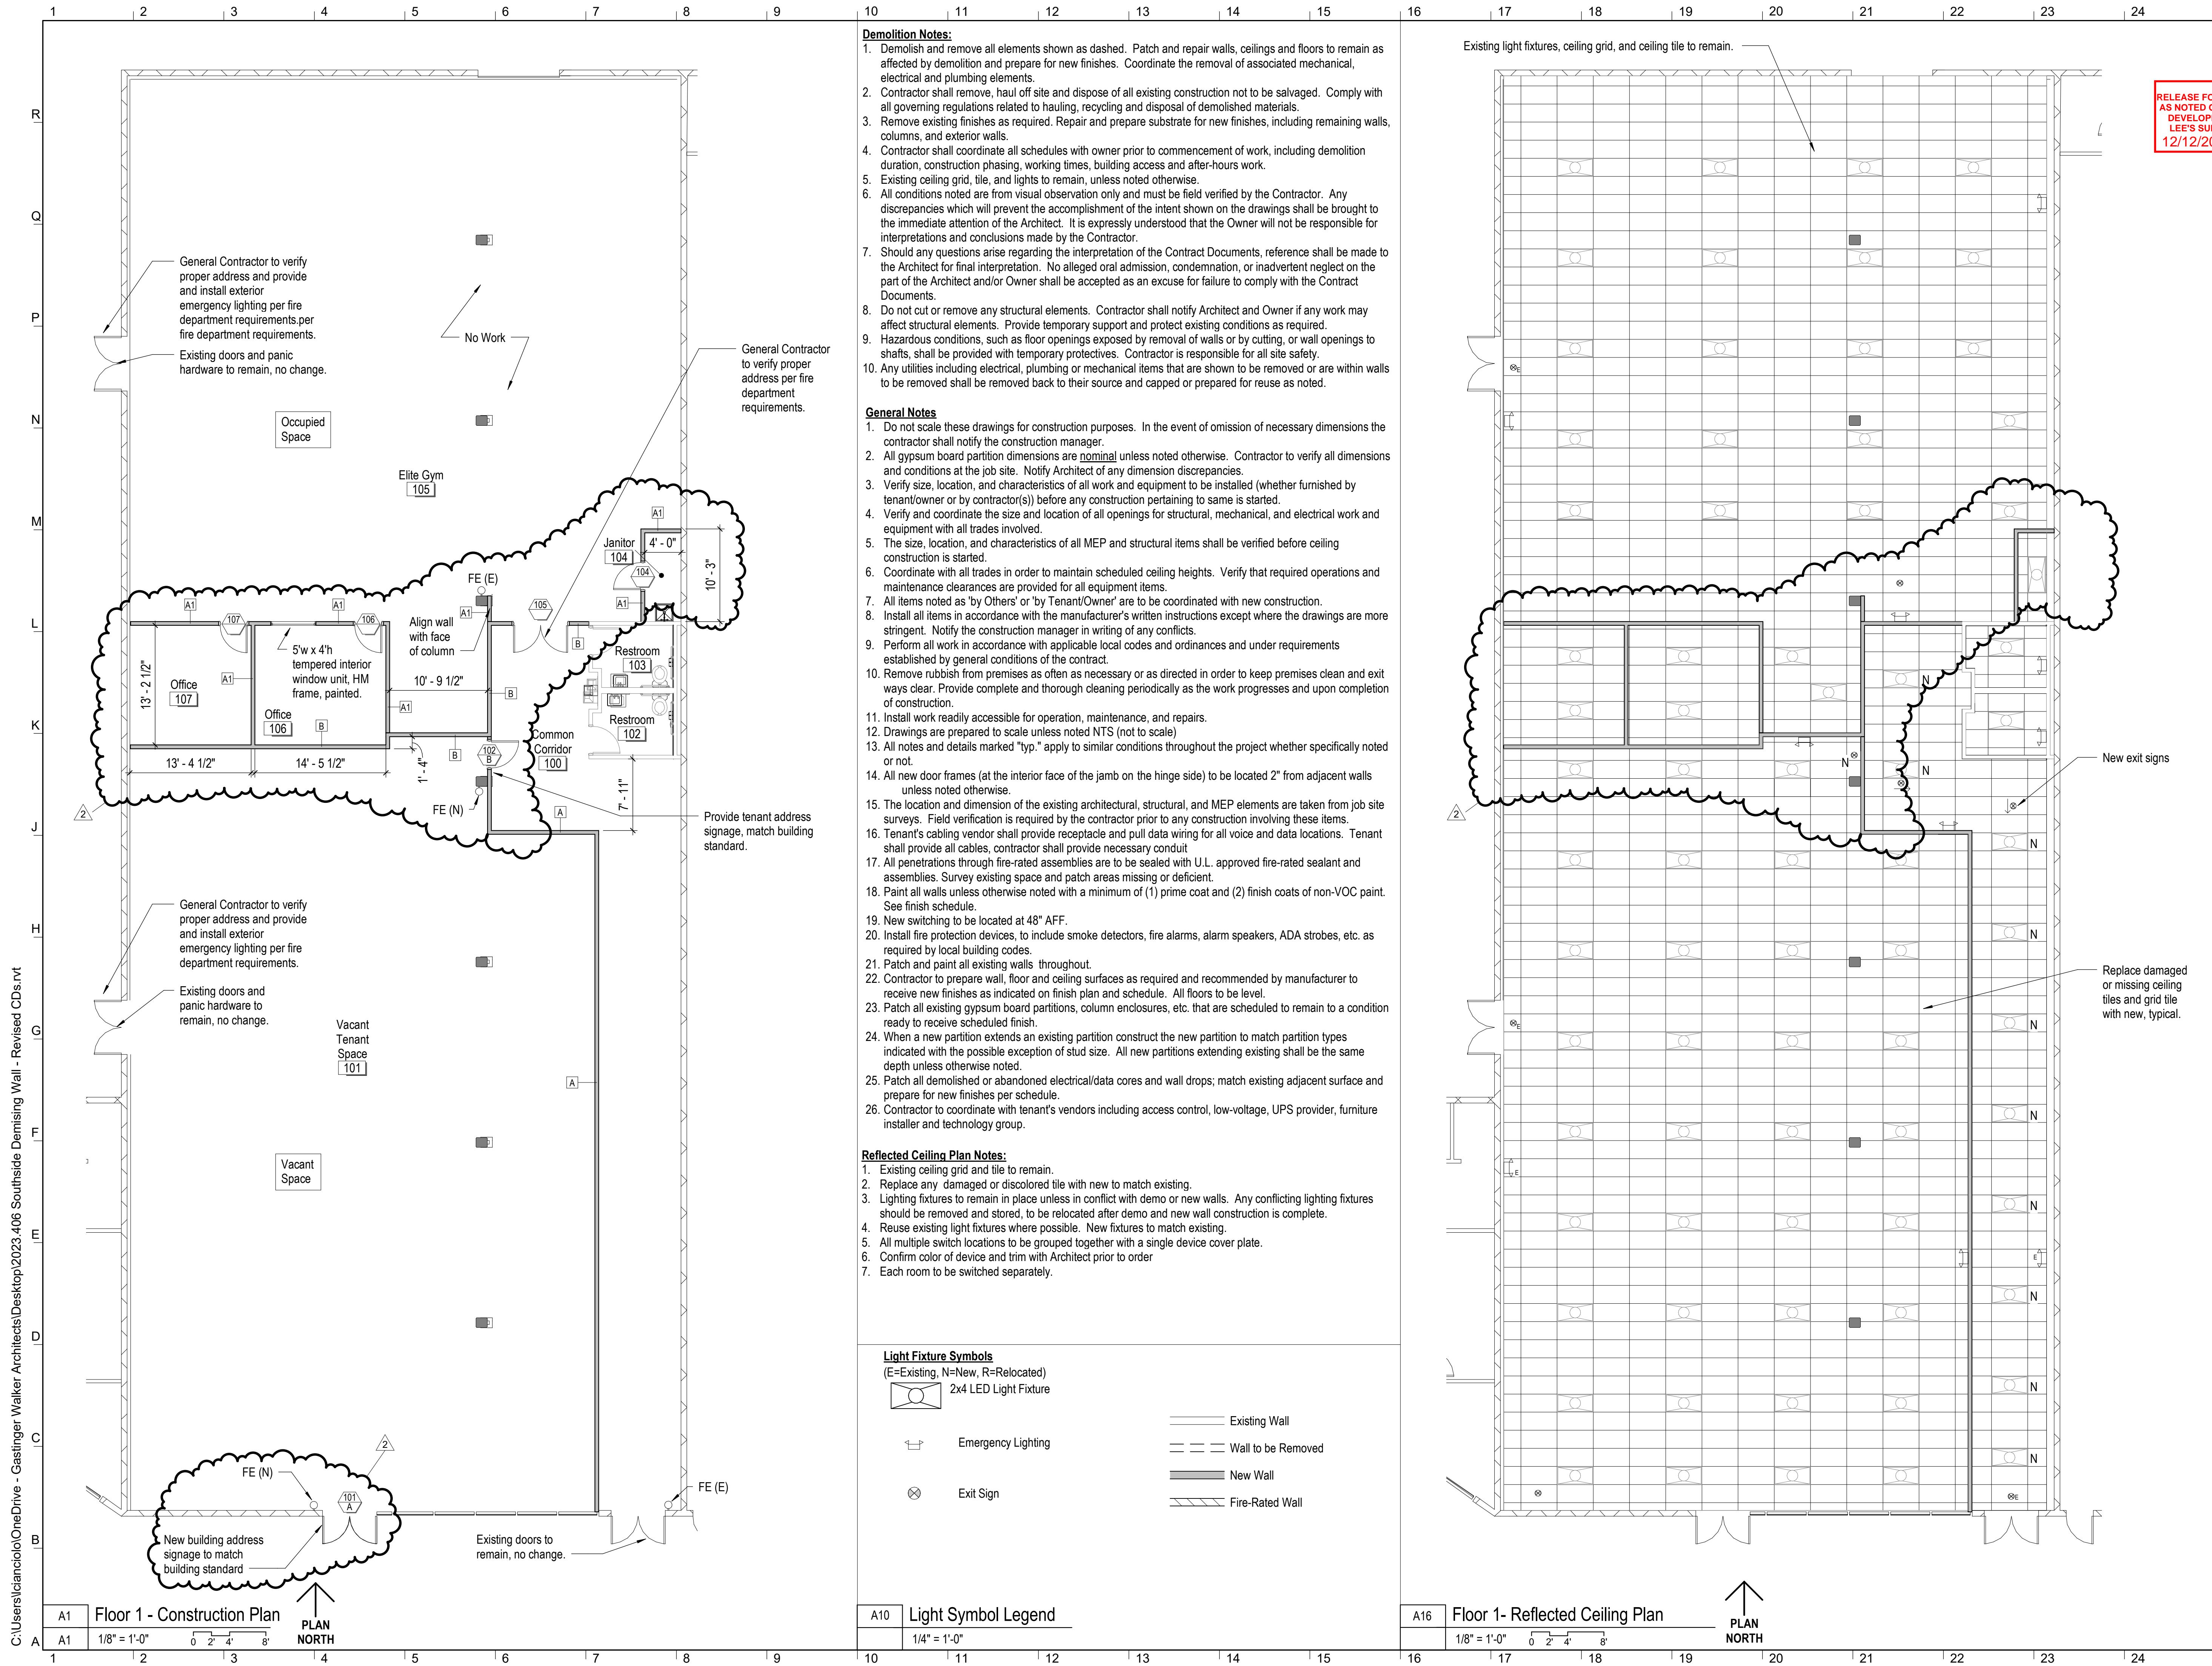

Southside Retail

Tenant Improvement
840 SW Blue Parkway
Lee's Summit, MO 64063

ISSUED FOR:
 Permit 14 March 2024
 City Response 1 May 2024
 Revised Permit 19 November 2025

Missouri Certificate of Authority: #ARC000344



Drawn By
Checked By

LC
LC

Plans, Notes, Schedules

Project Number 2023.406
© Copyright 2025