


AS GRADED PLOT PLAN

Ordered by:Elevate Design and Build
Description:Lot 134, Hook Farms 2nd Plat in Lee's Summit, MO.
Address: 2615 SW Tracker Lane
Lot Area 9750 sf

RELEASE FOR CONSTRUCTION
AS NOTED ON PLANS REVIEW
DEVELOPMENT SERVICES
LEE'S SUMMIT, MISSOURI
12/16/2025 8:34:02

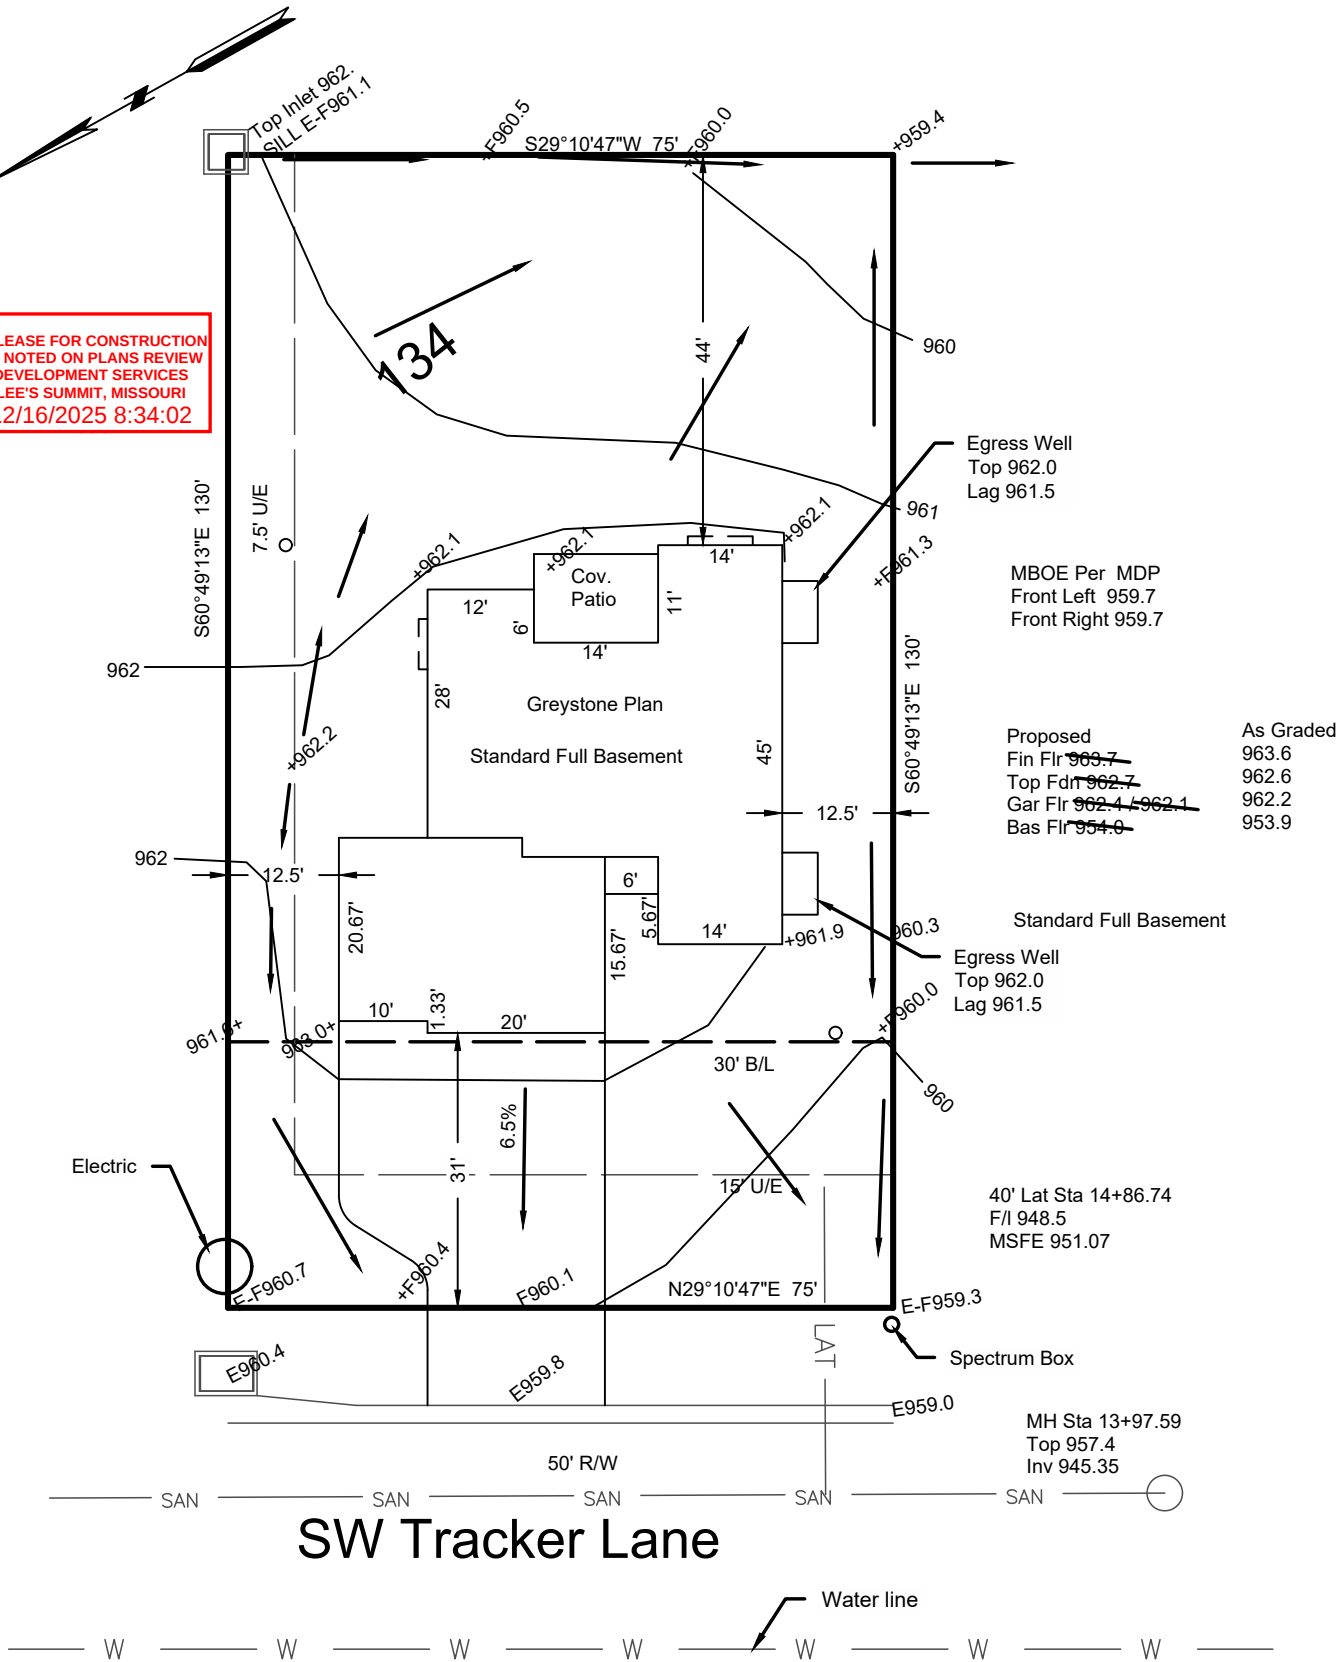

Grades shown are as of 12-15-2025

→ = DRAINAGE PATTERN

CONSTRUCTION ENGINEERING SERVICES, INC.

16810-C East 40 Highway
Independence, MO 64055
(816)478-2323
lee@engineeringkc.com

SCALE: 1" = 20'
DATE: 12-26-2024 & 12-14-2025
JOB NO:19301 & 19692

LEE BODENHEIMER, L.S.
Land Surveyor

