


AS GRADED PLOT PLAN


RELEASE FOR CONSTRUCTION
AS NOTED ON PLANS REVIEW
DEVELOPMENT SERVICES
LEE'S SUMMIT, MISSOURI
12/16/2025 9:31:46

Ordered by:Elevate Design and Build
Description:Lot 164, Hook Farms 2nd Plat in Lee's Summit, MO.
Address: 2607 SW Firefly Lane
Lot Area 9750 sf

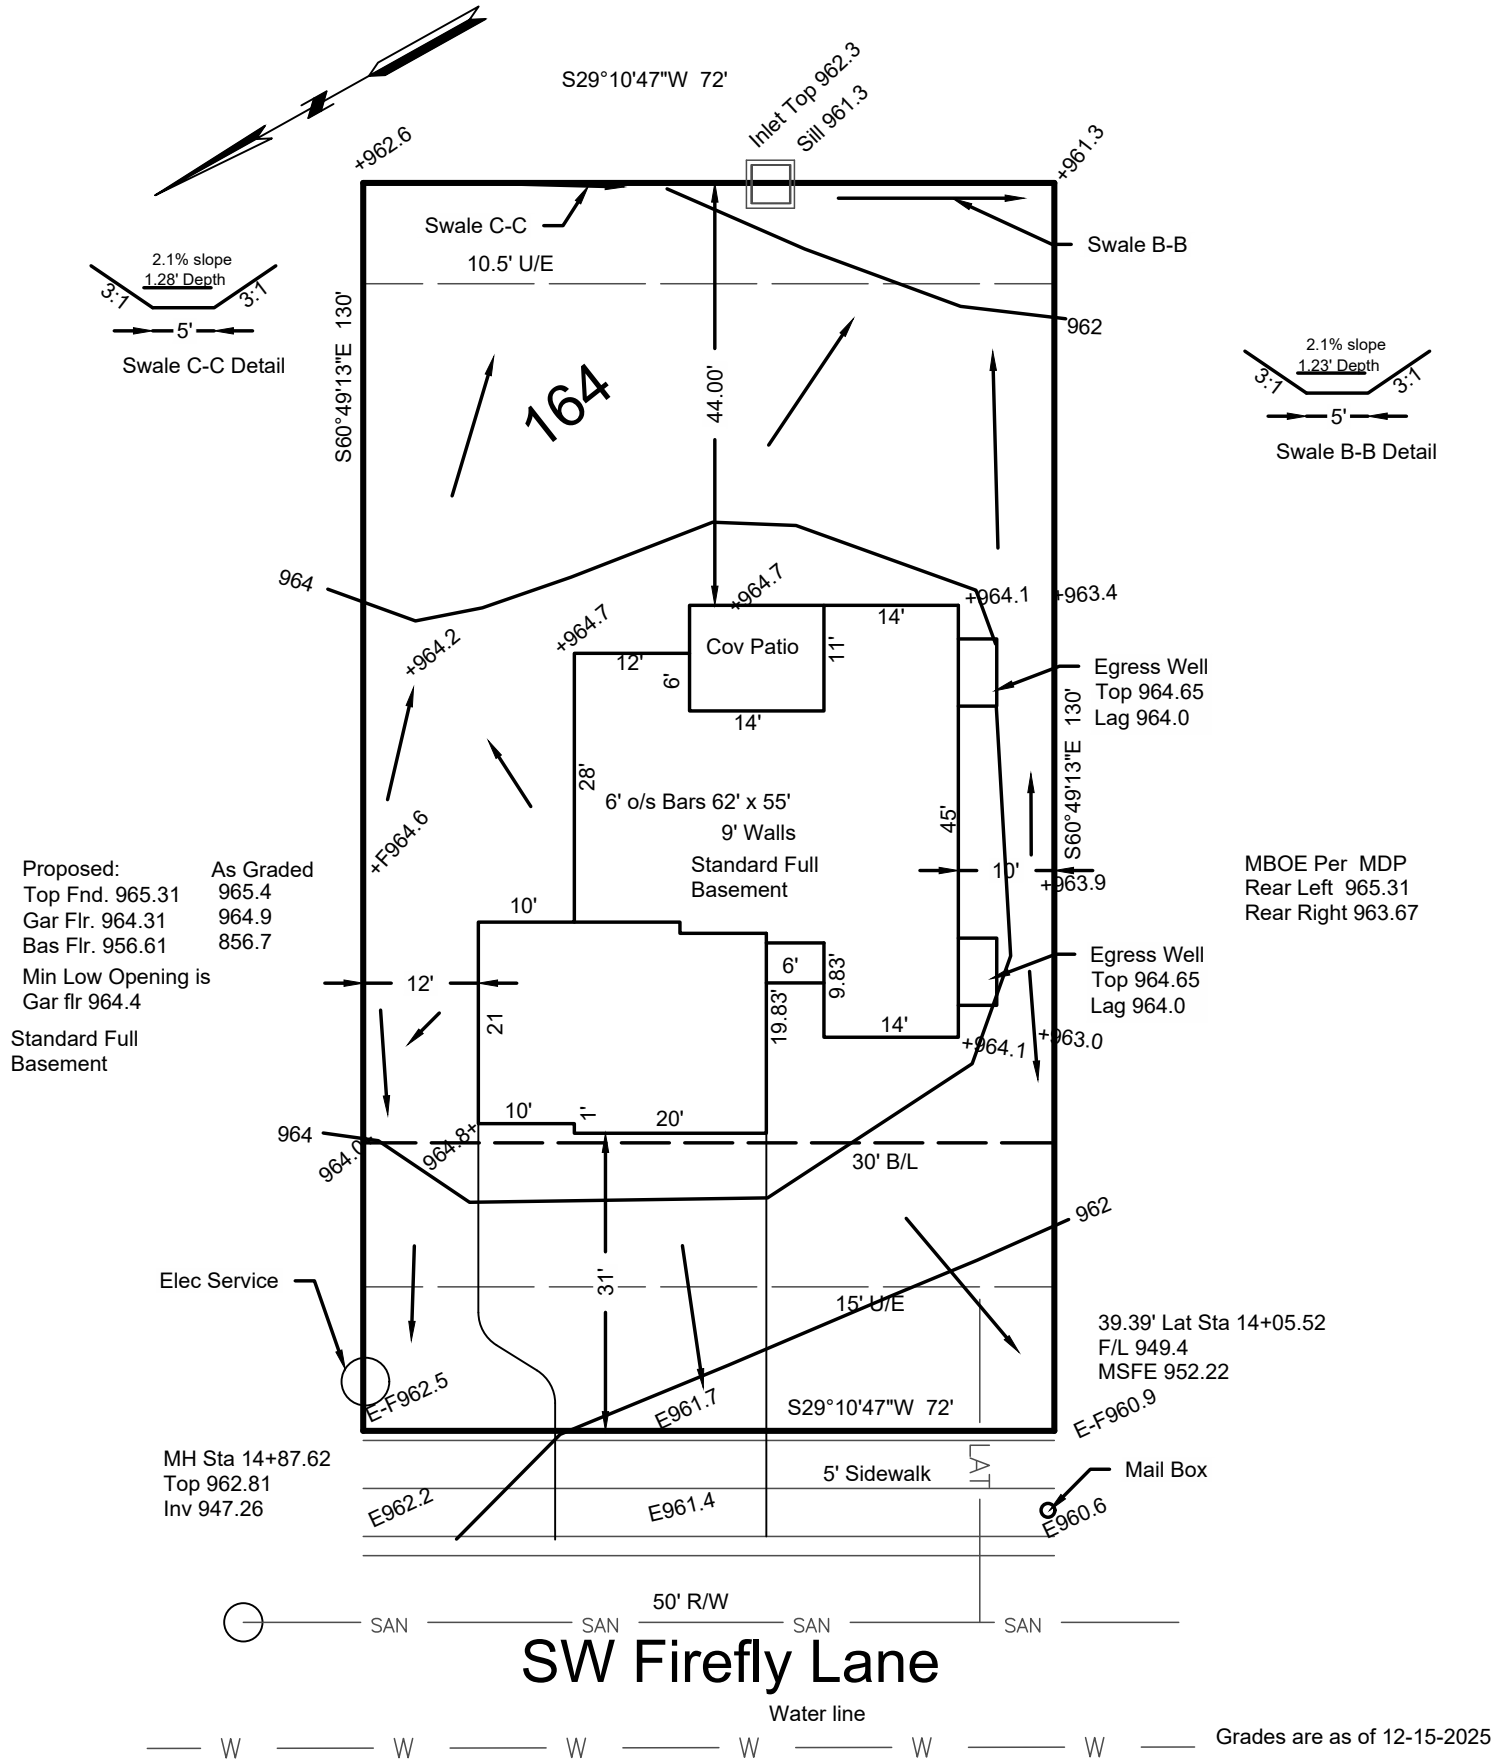

→ = DRAINAGE PATTERN

CONSTRUCTION ENGINEERING SERVICES, INC.

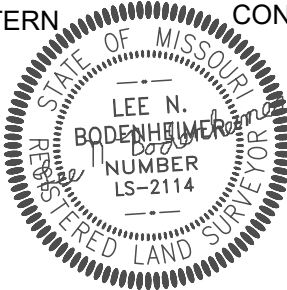

16810-C East 40 Highway
Independence, MO 64055
(816)478-2323
lee@engineeringkc.com
SCALE: 1" = 20'
DATE: 01/31/2025 12-14-2025
JOB NO: 19300 & 19493 & 19693

LEE BODENHEIMER, L.S.
Land Surveyor