




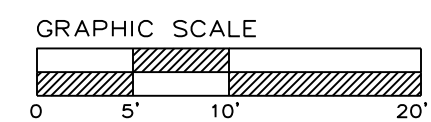

North

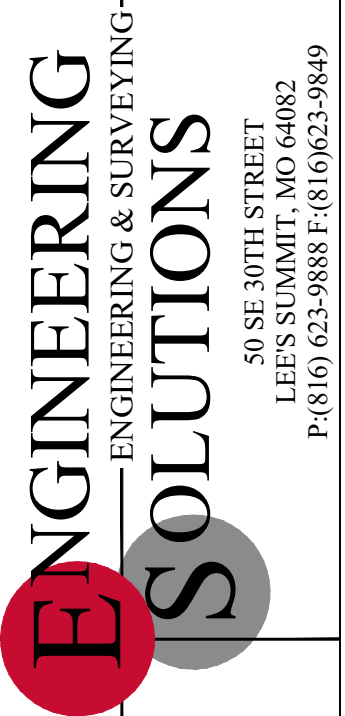

Autoturn Exhibit
SCALE: 1" = 10'

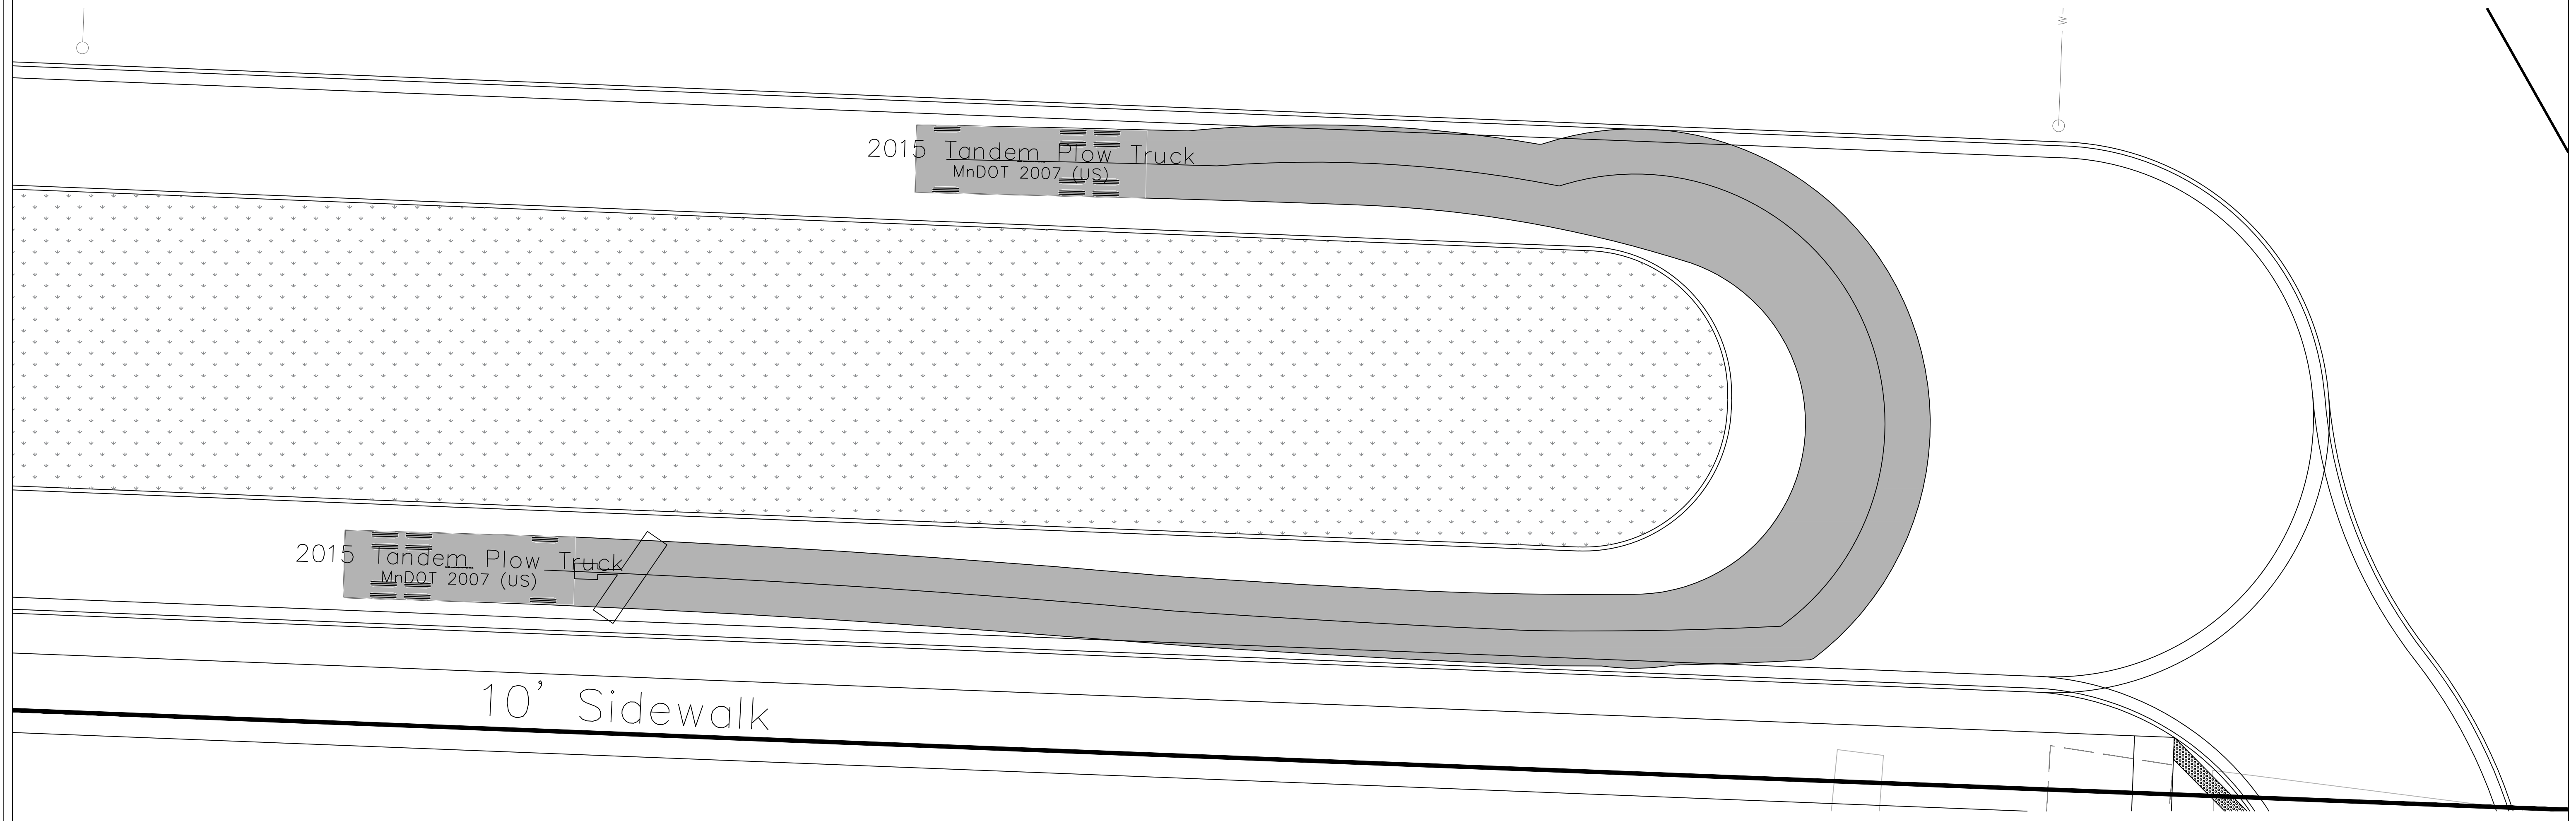

Professional Registration
Missouri
Engineering 2005002186-D
Surveying 2005008319-D
Kansas
Engineering E-1685
Surveying LS-218
Oklahoma
Engineering 6254
Nebraska
Engineering CA2821

Project: G019PM EAST
Issue Date: December 3, 2025
Autoturn Exhibit
Construction Plans for:
East Village - Phase 1
Lee's Summit, Jackson County, Missouri

Project: G019PM EAST
Issue Date: December 3, 2025

Autoturn Exhibit
Construction Plans for:
East Village - Phase 1
Lee's Summit, Jackson County, Missouri



Matthew J. Schlicht
MO PE 2006019708
KS PE 19071
OK PE 25226
NE PE E-14335

REVISIONS
△ REV. 12/23/2025
