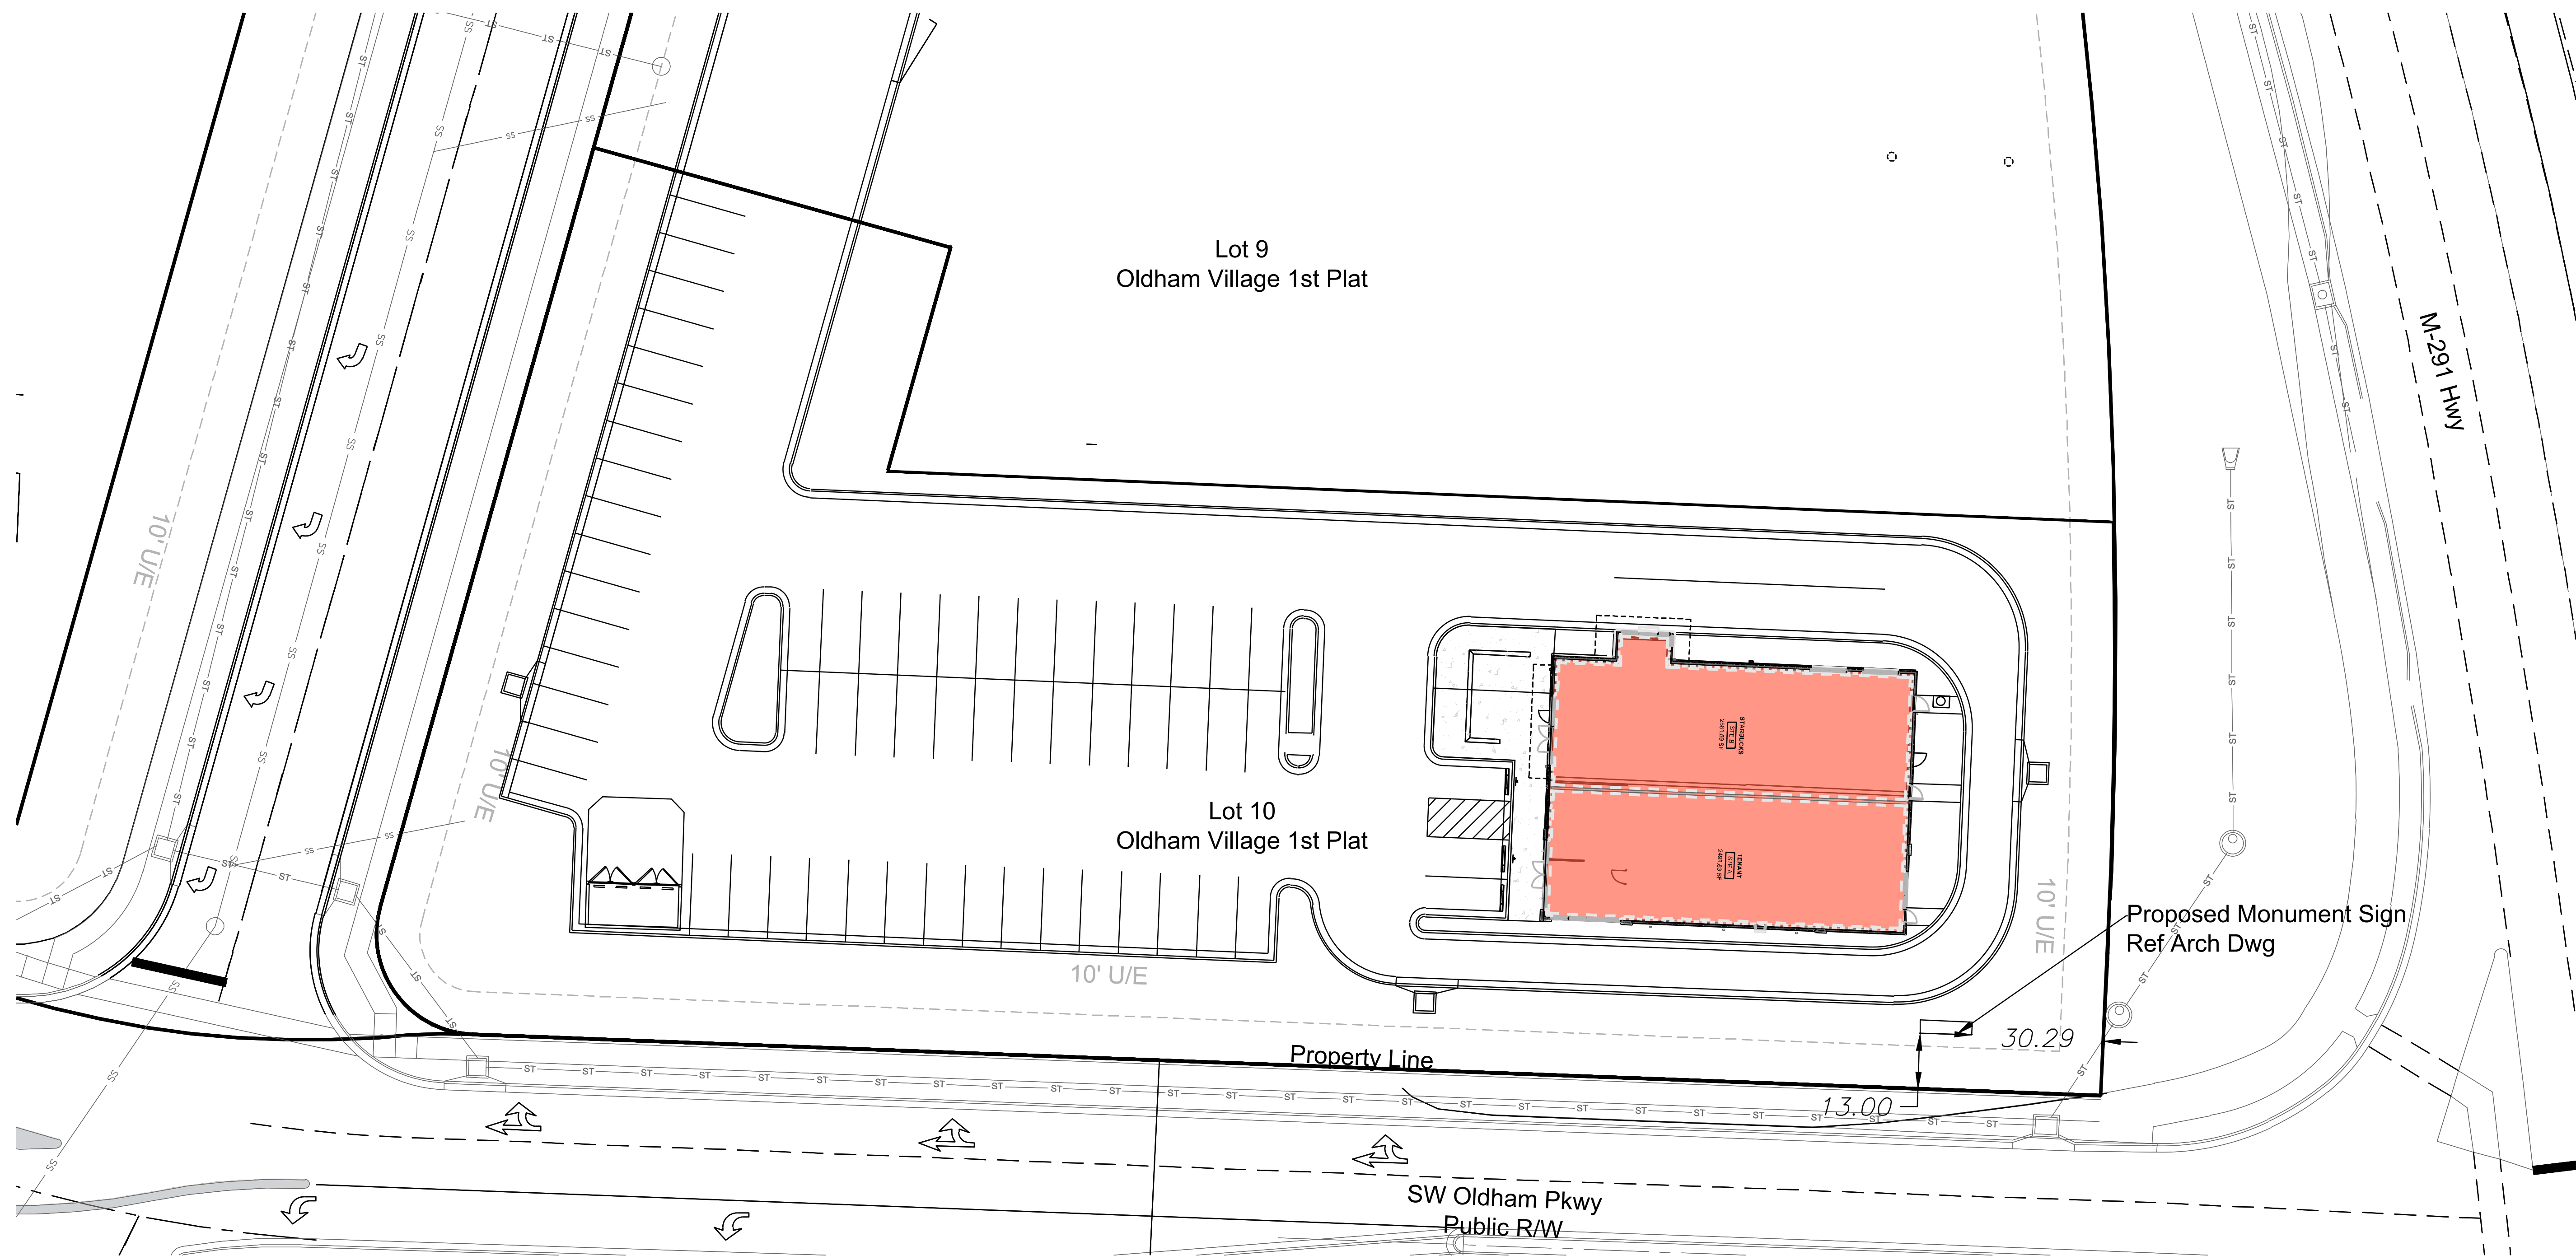


ENGINEERING SOLUTIONS

ENGINEERING & SURVEYING

50 SE 30TH STREET
LEE'S SUMMIT, MO 64082
P: (816) 623-9888 F: (816) 623-9849

Professional Registration

Missouri
Engineering 2005002186-D
Surveying 2005008318-D

Kansas
Engineering E-1695
Surveying LS-216

Okiahoma
Engineering 6254

Nebraska
Engineering CA2821



Oldham Village 1st Plat
LEE'S SUMMIT, JACKSON COUNTY, MISSOURI

Project: Base Grading 1 - 4
Issue Date: December 12, 2025

SITE PLAN
Construction Plans for:
Lots 10, Oldham Village 1st Plat
Lee's Summit, Jackson County, Missouri

Matthew J. Schlicht
MO PE 2006019708
KS PE 19071
OK PE 25226
NE PE E-14335

REVISIONS

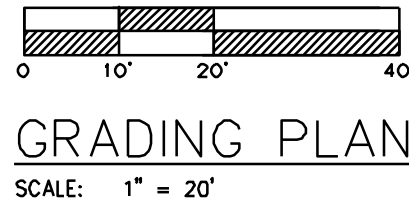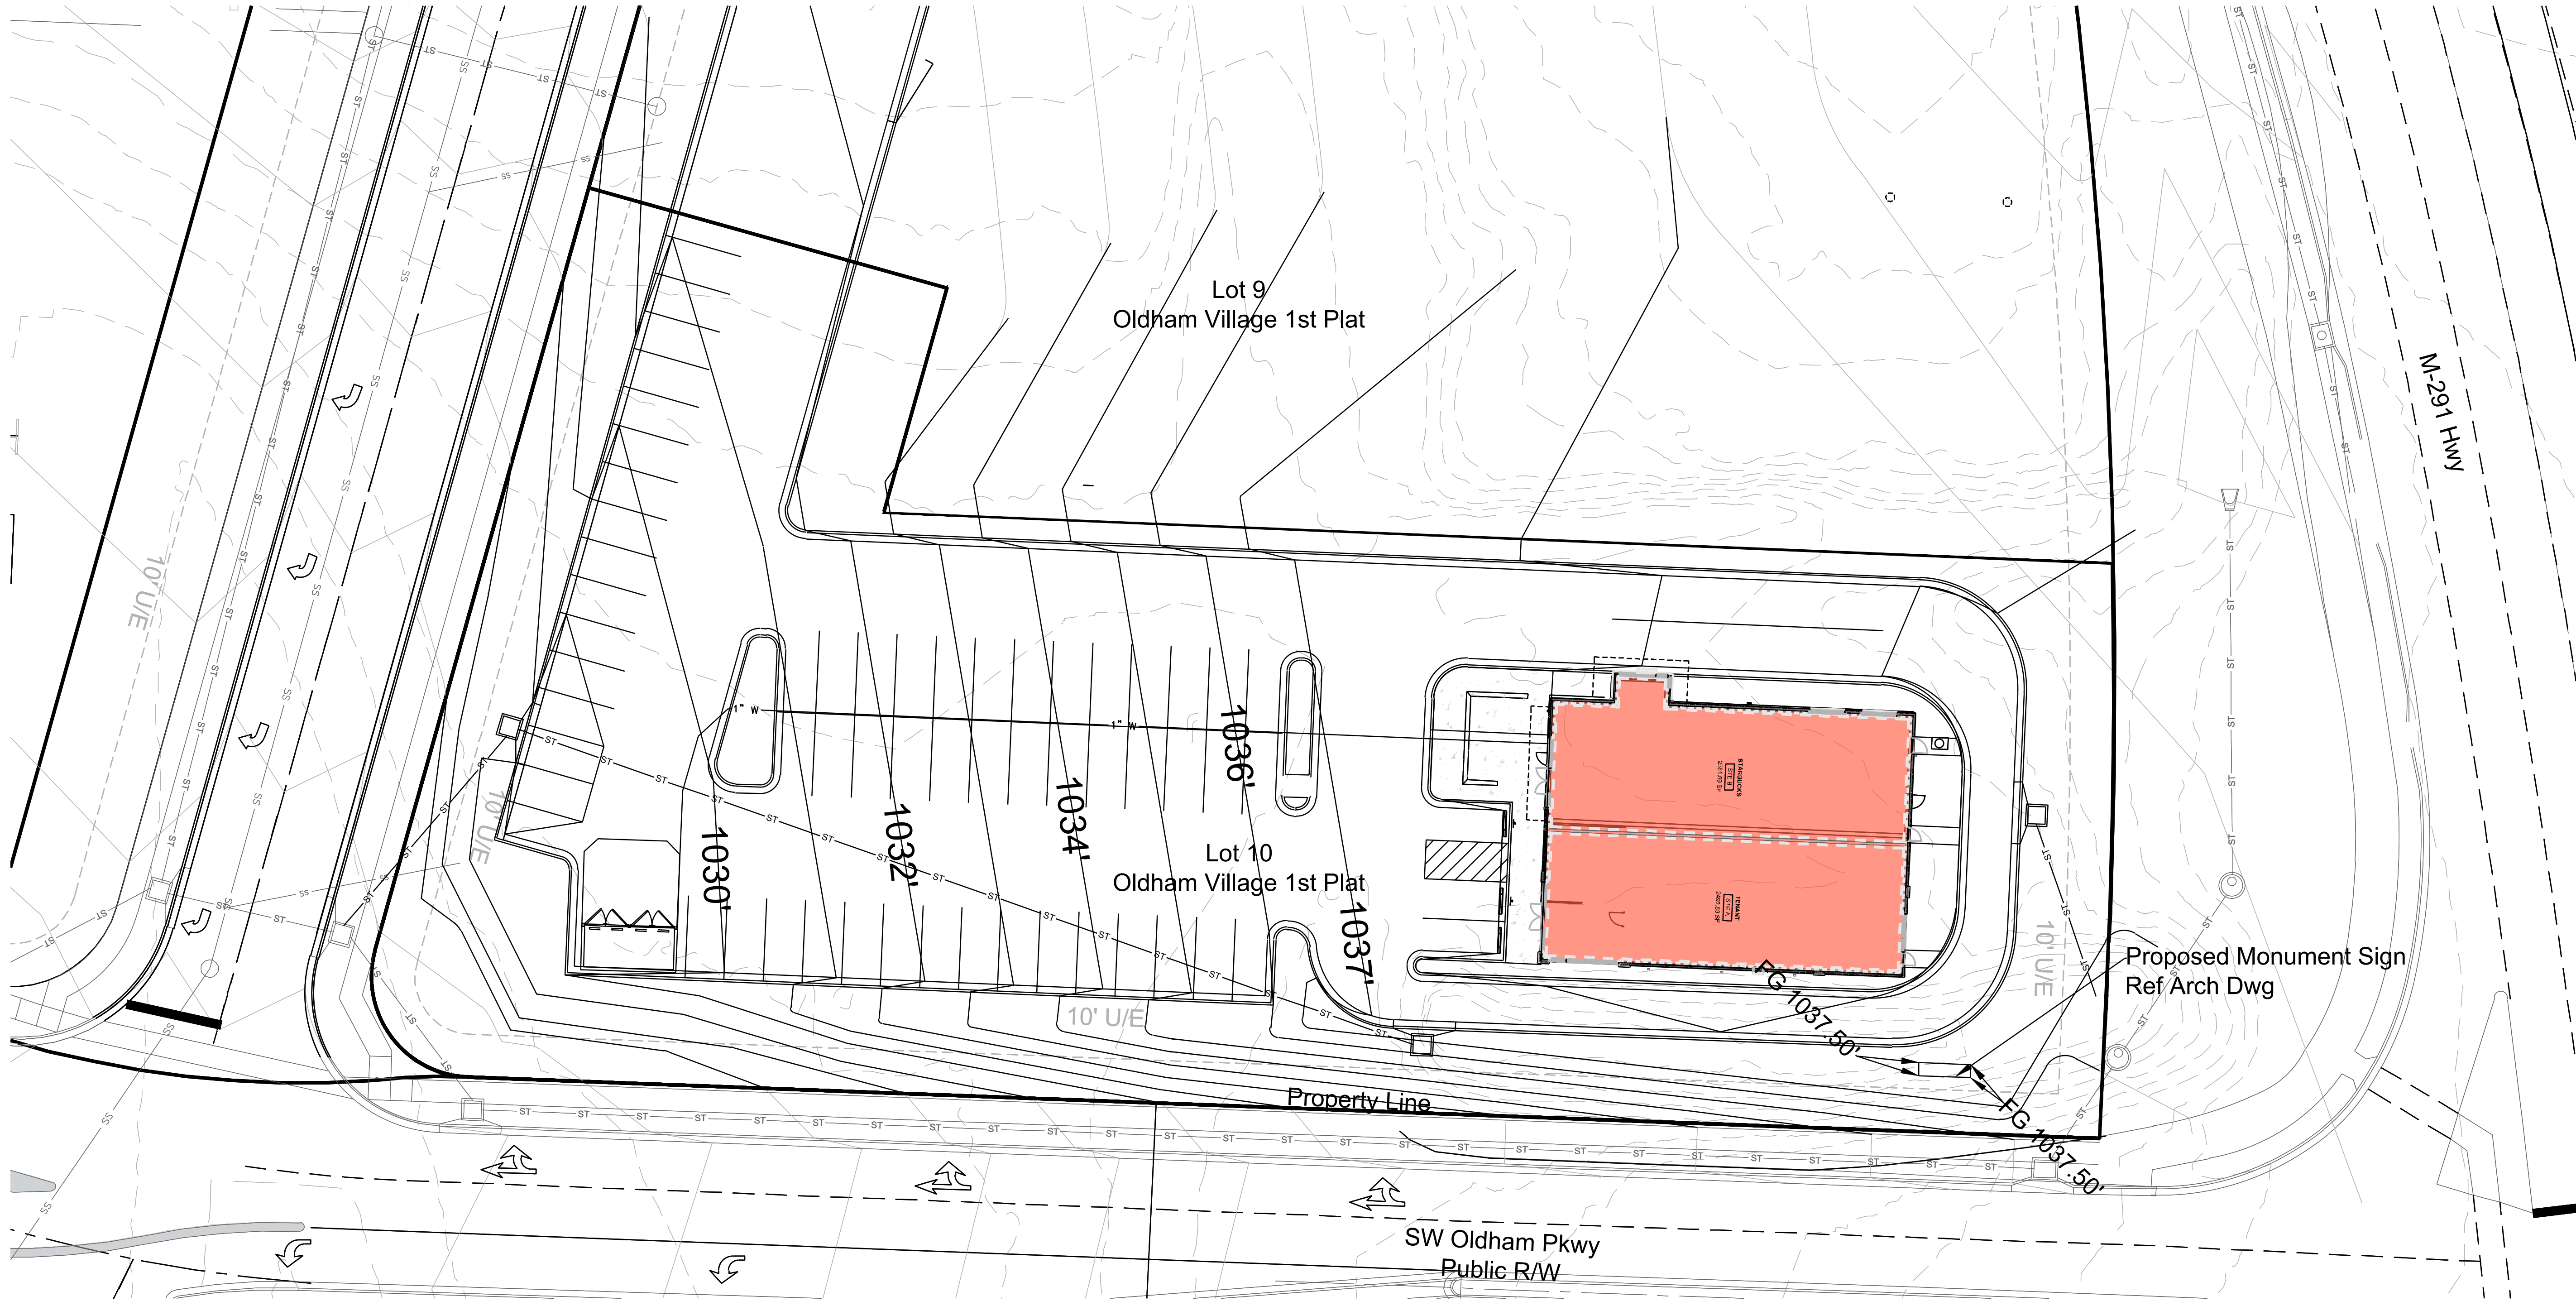

ENGINEERING
ENGINEERING & SURVEYING
SOLUTIONS

50 SE 30TH STREET
LEE'S SUMMIT, MO 64082
P: (816) 623-9888 F: (816) 623-9849

Professional Registration
Missouri
Engineering 200502186-D
Surveying 2005008318-D
Kansas
Engineering E-1695
Surveying LS-216
Oklahoma
Engineering 6254
Nebraska
Engineering CA2821

Oldham Village 1st Plat
LEE'S SUMMIT, JACKSON COUNTY, MISSOURI

Project:
Base Grading 1 - 4
Issue Date:
December 12, 2025

GRADING PLAN
Construction Plans for:
Lots 10, Oldham Village 1st Plat
Lee's Summit, Jackson County, Missouri

Matthew J. Schlicht
MO PE 2006019708
KS PE 19071
OK PE 25226
NE PE E-14335

REVISIONS