


Legend		
Description	Quantity	Unit
6" Sleeve	91	ft
Sleeve 2"	227	ft
Sleeve 4"	99	ft

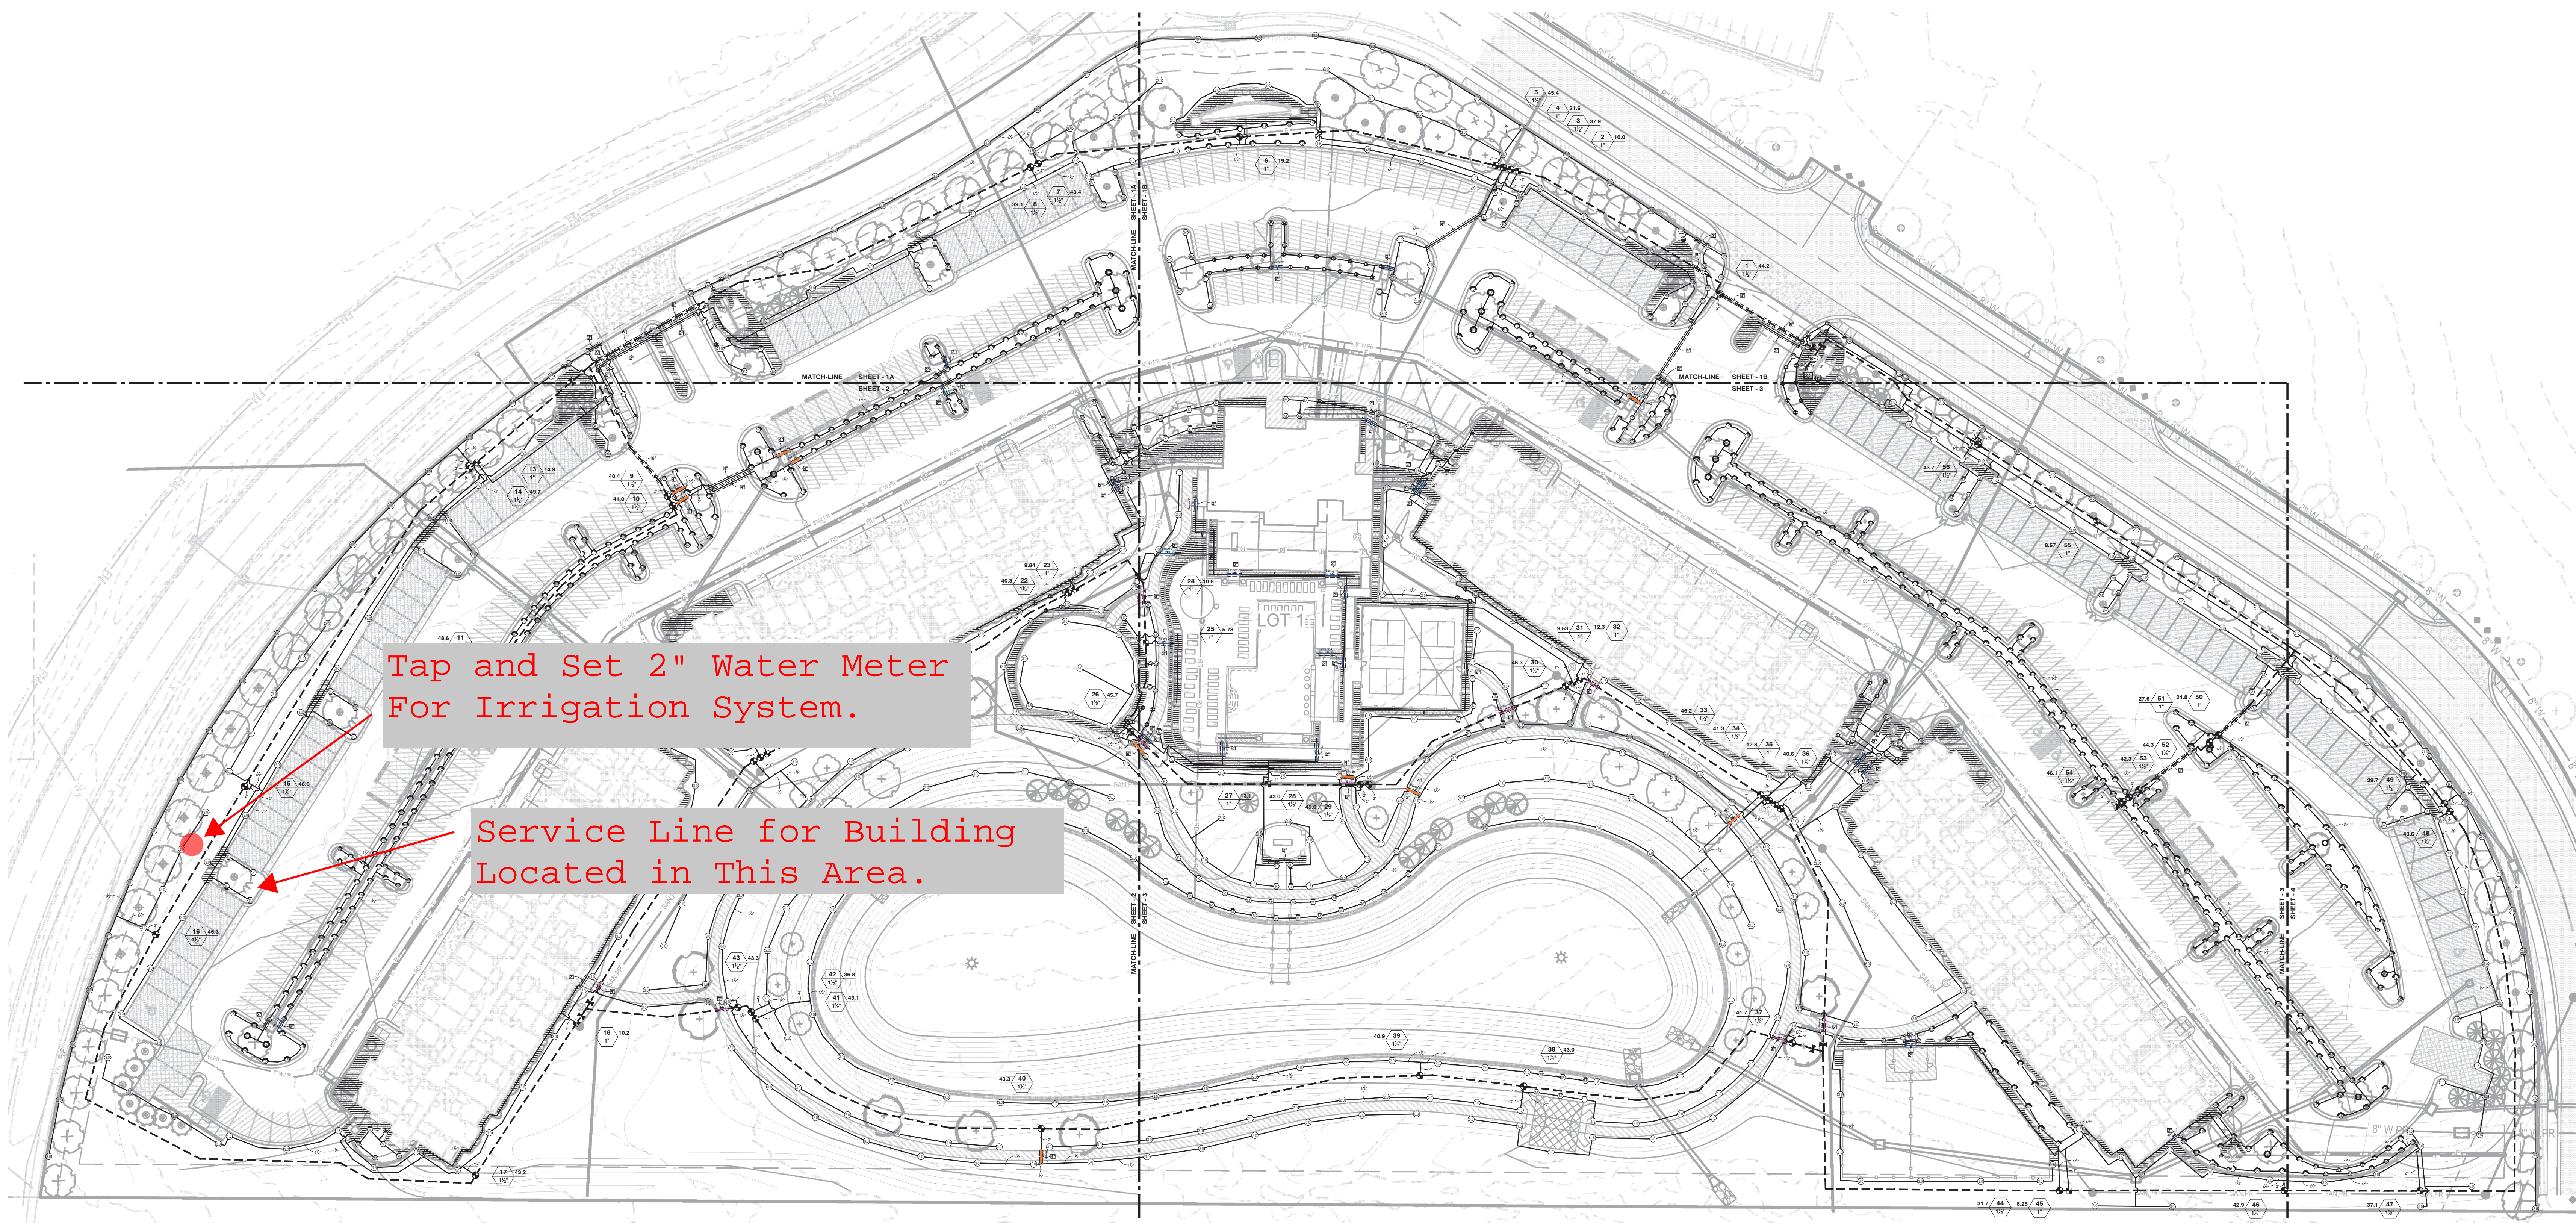

Tap and Set 2" Water Meter For Irrigation System.

Service Line for Building Located in This Area.

5102 N Garfield Ave
 Loveland, CO 80538
 Phone 970.667.6605
 Fax 970.667.3525
<http://projectservices.siteone.com>
 800.347.4272

Project Name:
Residence at Blackwell
Lees Summit, MO, 64063

Customer Name:

Design Date: 03/03/23
 Drawn By: Ryan Blumenshine

REVISIONS	
Description	Date
△	05/03/23
△	
△	
△	
△	

Drawing Title:
Overall Irrigation Plan

Drawing Scale: NTS

PS Project Number: 315540

Sheet Number:
IR-5