
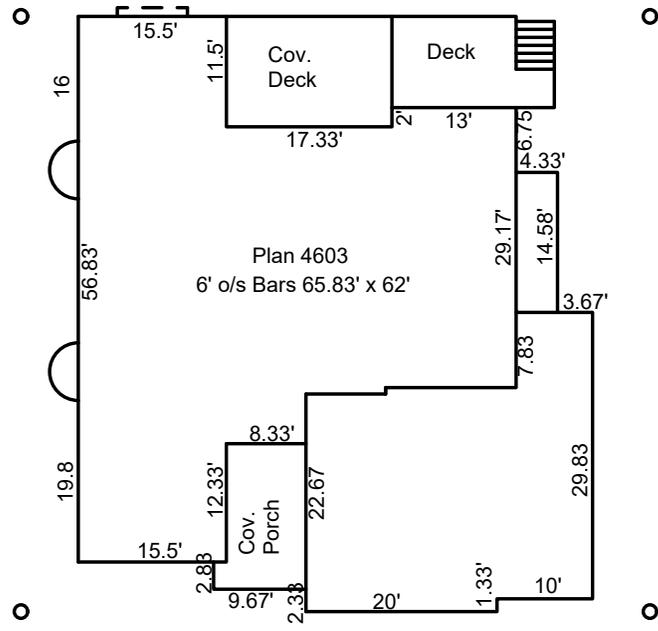


# CONSTRUCTION STAKE PLOT PLAN


Ordered by: Trumark Homes  
 Description: Lot 18, Woodland Oaks in Lee's Summit, MO  
 Address: 2505 NE Woodland Oak Cir.  
 Lot Area 15503 sf

RELEASE FOR CONSTRUCTION  
 AS NOTED ON PLANS REVIEW  
 DEVELOPMENT SERVICES  
 LEE'S SUMMIT, MISSOURI  
 02/27/2026 11:18:19

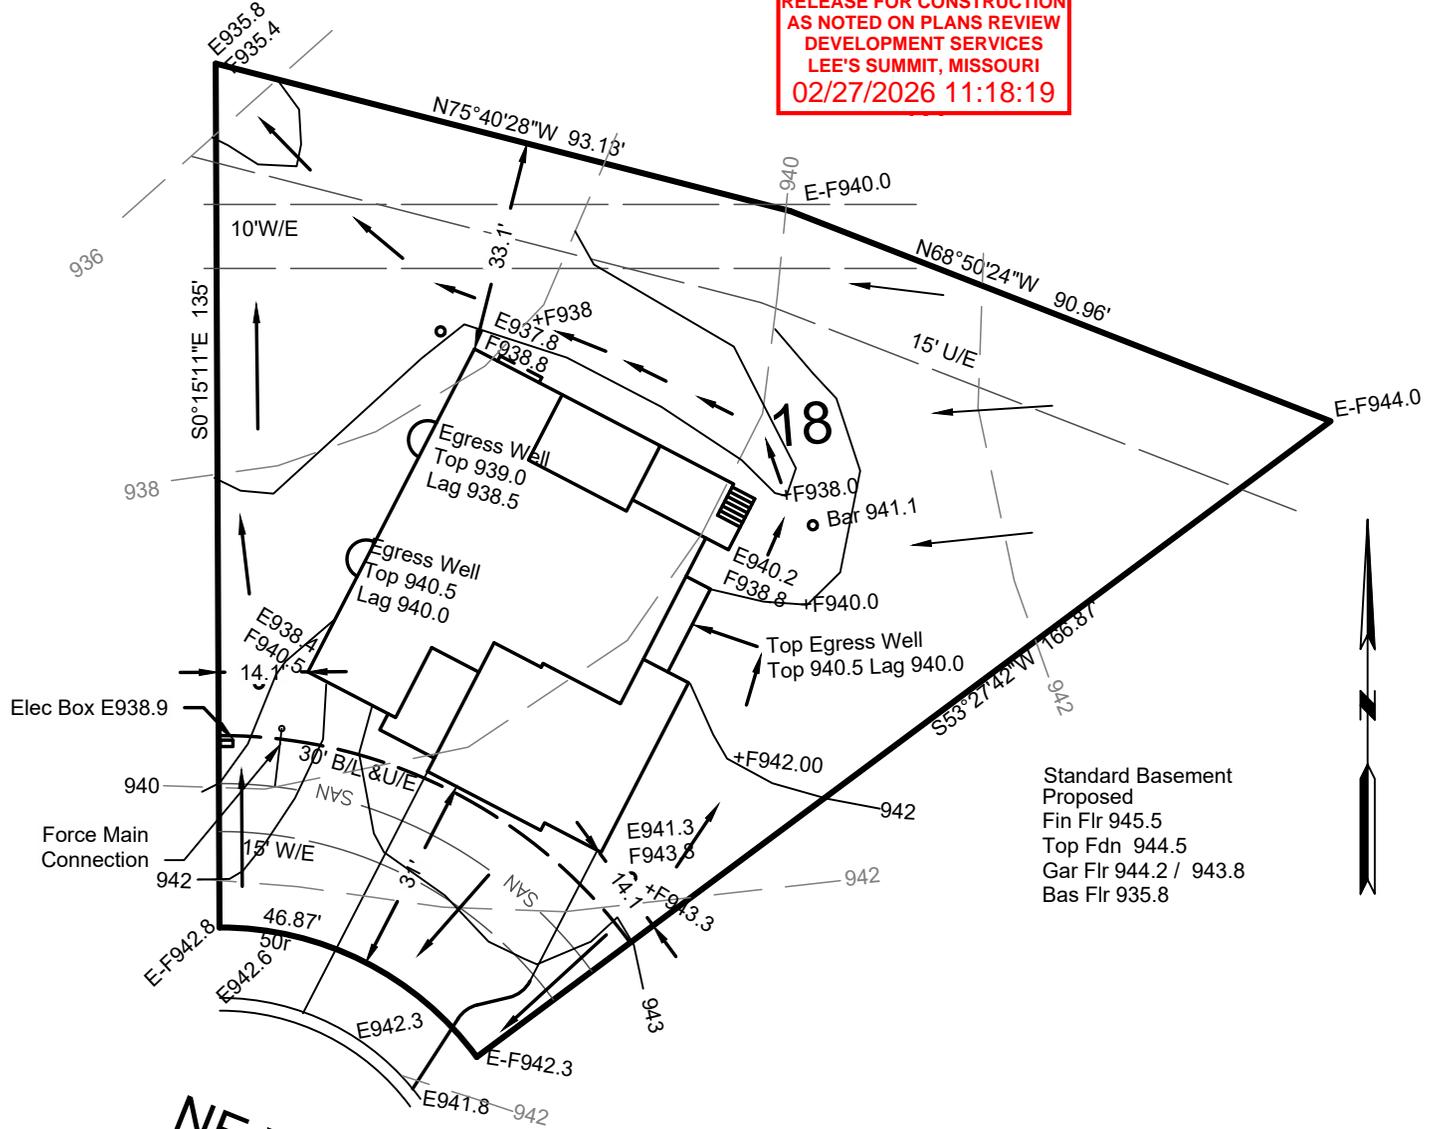

1" = 20'

→ = DRAINAGE PATTERN

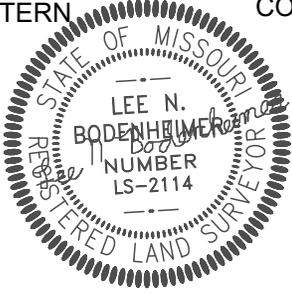

CONSTRUCTION ENGINEERING SERVICES, INC.  
 16810-C East 40 Highway  
 Independence, MO 64055  
 (816)478-2323  
 lee@engineeringkc.com  
 SCALE: 1" = 30'  
 DATE: 02-09-2026  
 JOB NO: 19755

LEE BODENHEIMER, L.S.  
 Land Surveyor