



VECTOR
FORCE DEVELOPMENT

MHT: #25
 Drawn by: Amy Tegtmeier
 Foreman: Manuel Feliciano-JR
 Setup: 3/11/26
 WO#: 806350-31048642
 Job#: 1112518010

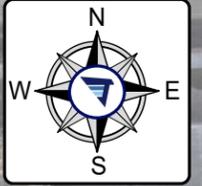

Setup / Billing Detail:
 -Single Lane Closure-TC1-Qty 1
 -Road Closure-TC4-Qty 1

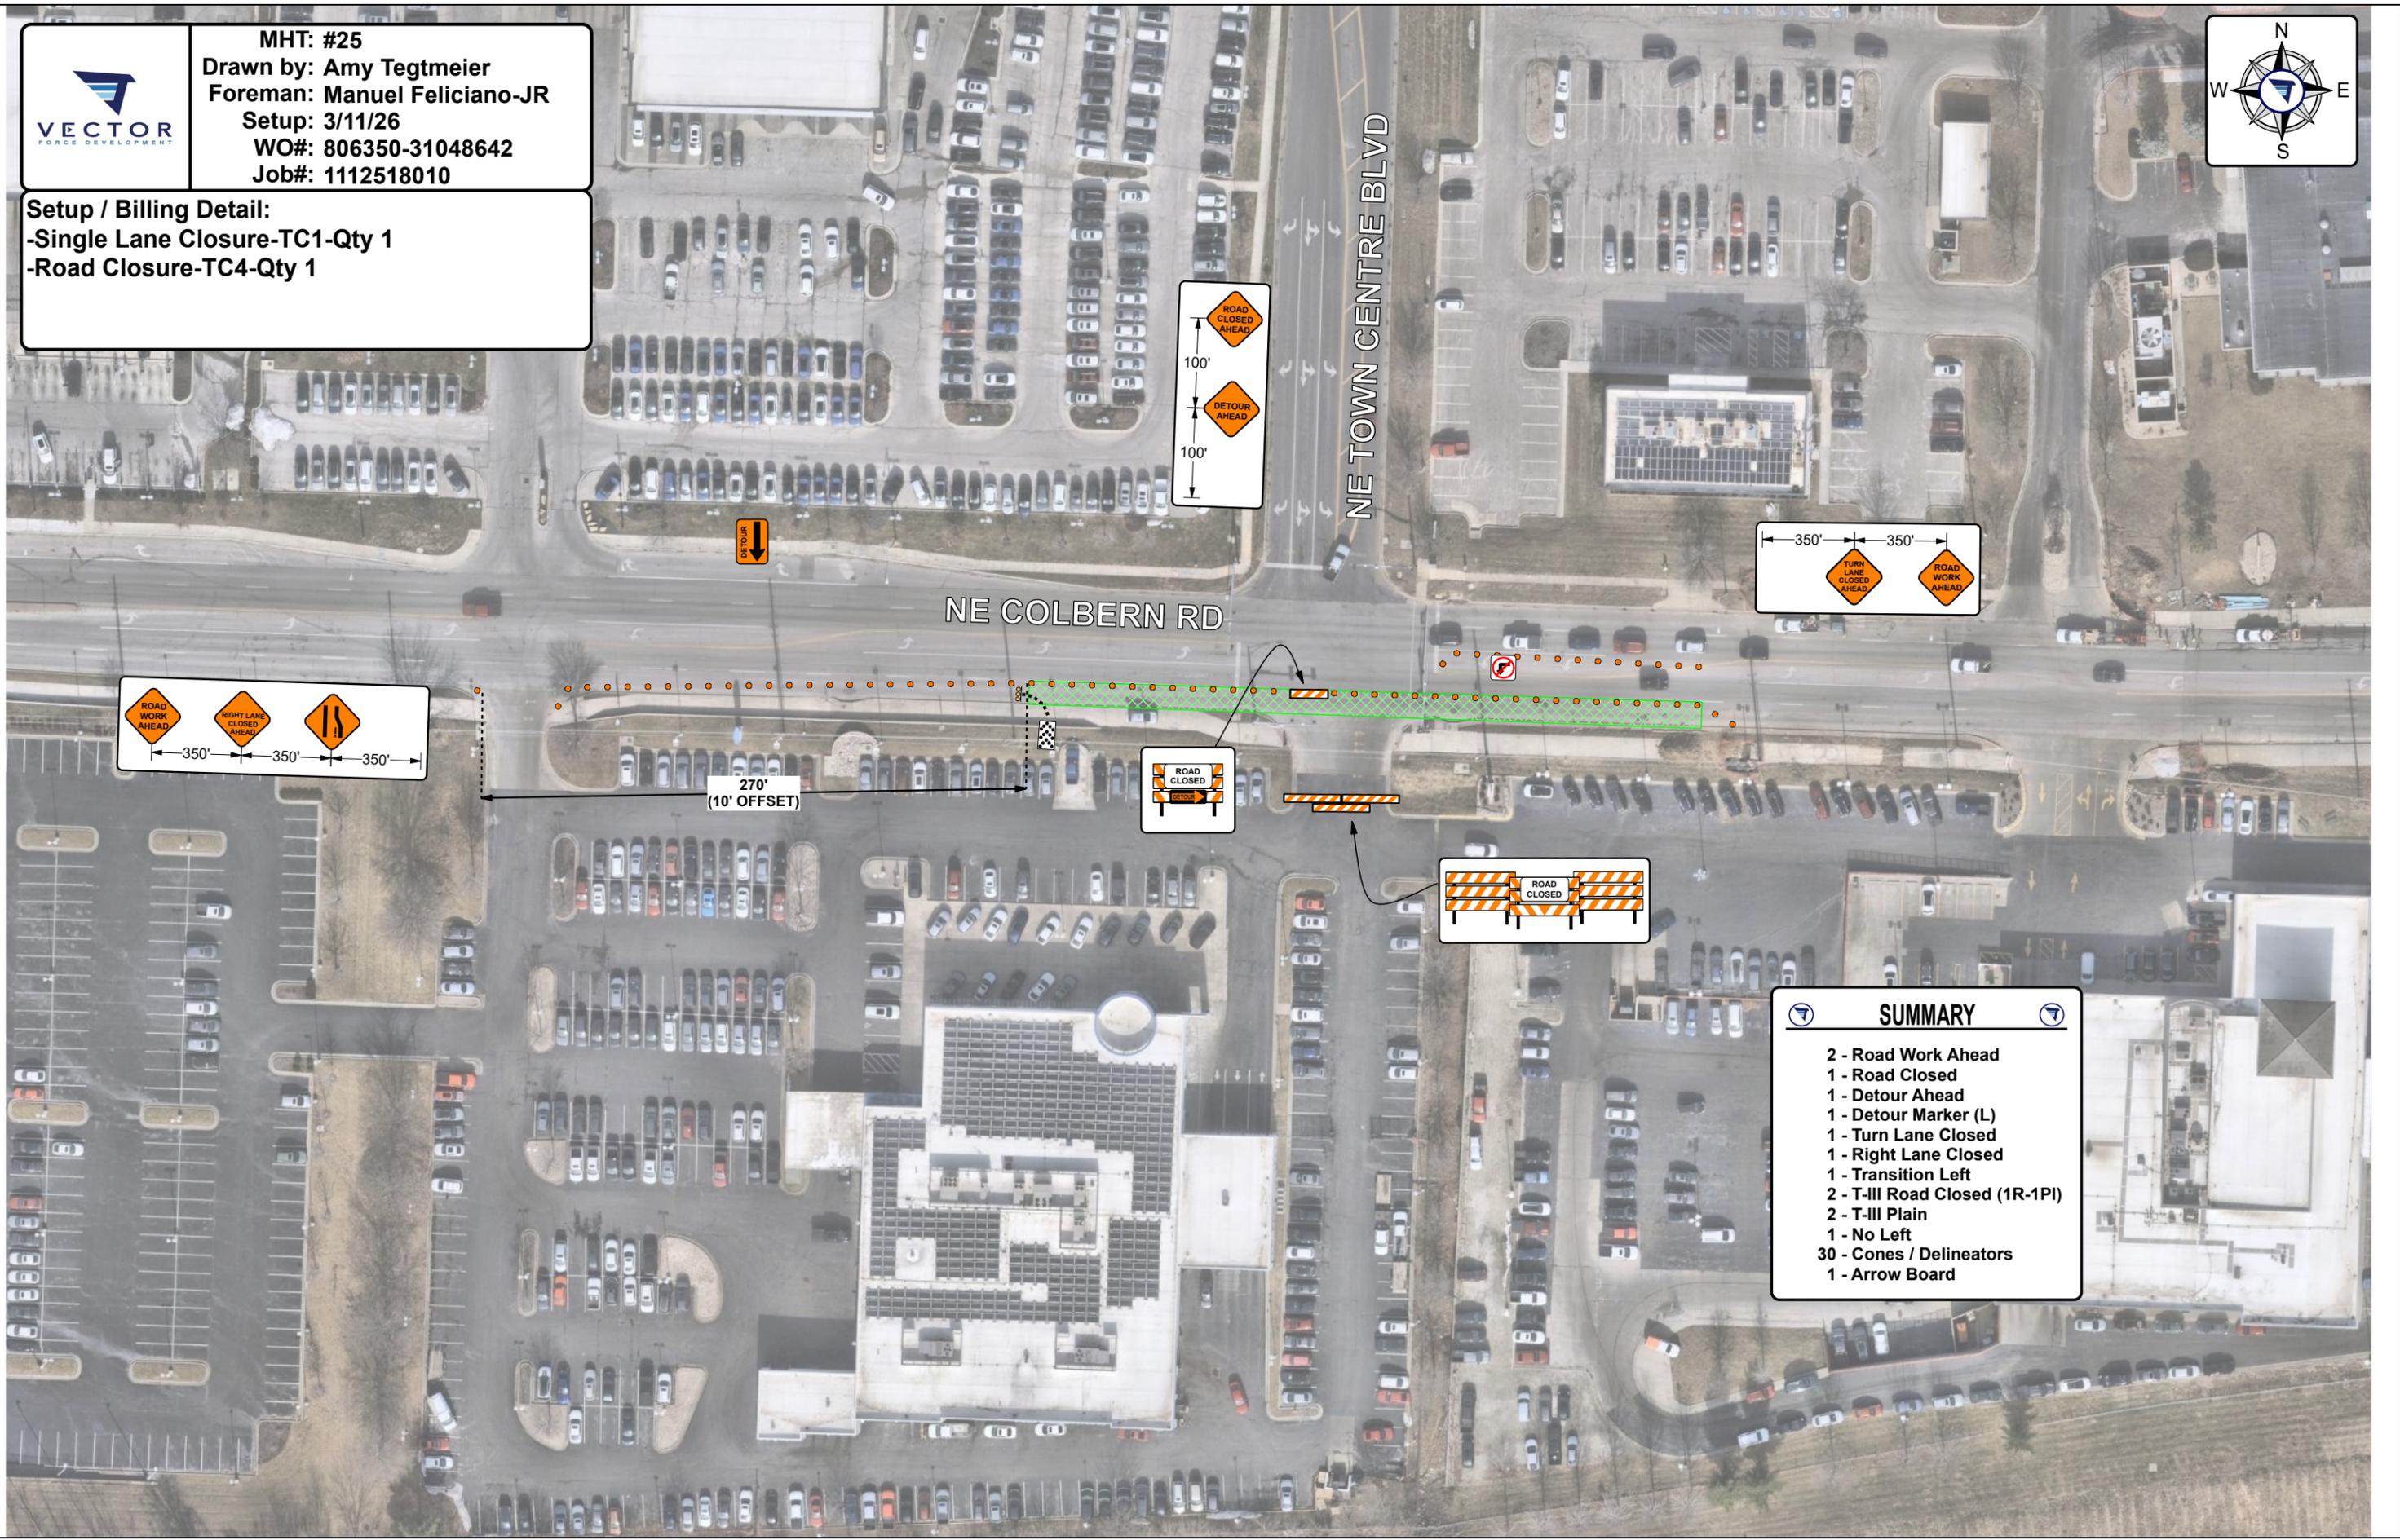

- SUMMARY**
- 2 - Road Work Ahead
 - 1 - Road Closed
 - 1 - Detour Ahead
 - 1 - Detour Marker (L)
 - 1 - Turn Lane Closed
 - 1 - Right Lane Closed
 - 1 - Transition Left
 - 2 - T-III Road Closed (1R-1PI)
 - 2 - T-III Plain
 - 1 - No Left
 - 30 - Cones / Delineators
 - 1 - Arrow Board