


CONSTRUCTION STAKE PLOT PLAN

Ordered by: Trumark Homes

Description: Lot 147 Woodside Ridge, 2ND Plat, Lee's Summit, MO

Address: 2070 NW O'Brien Road

RELEASE FOR CONSTRUCTION
AS NOTED ON PLANS REVIEW
DEVELOPMENT SERVICES
LEE'S SUMMIT, MISSOURI
03/23/2026 3:05:18

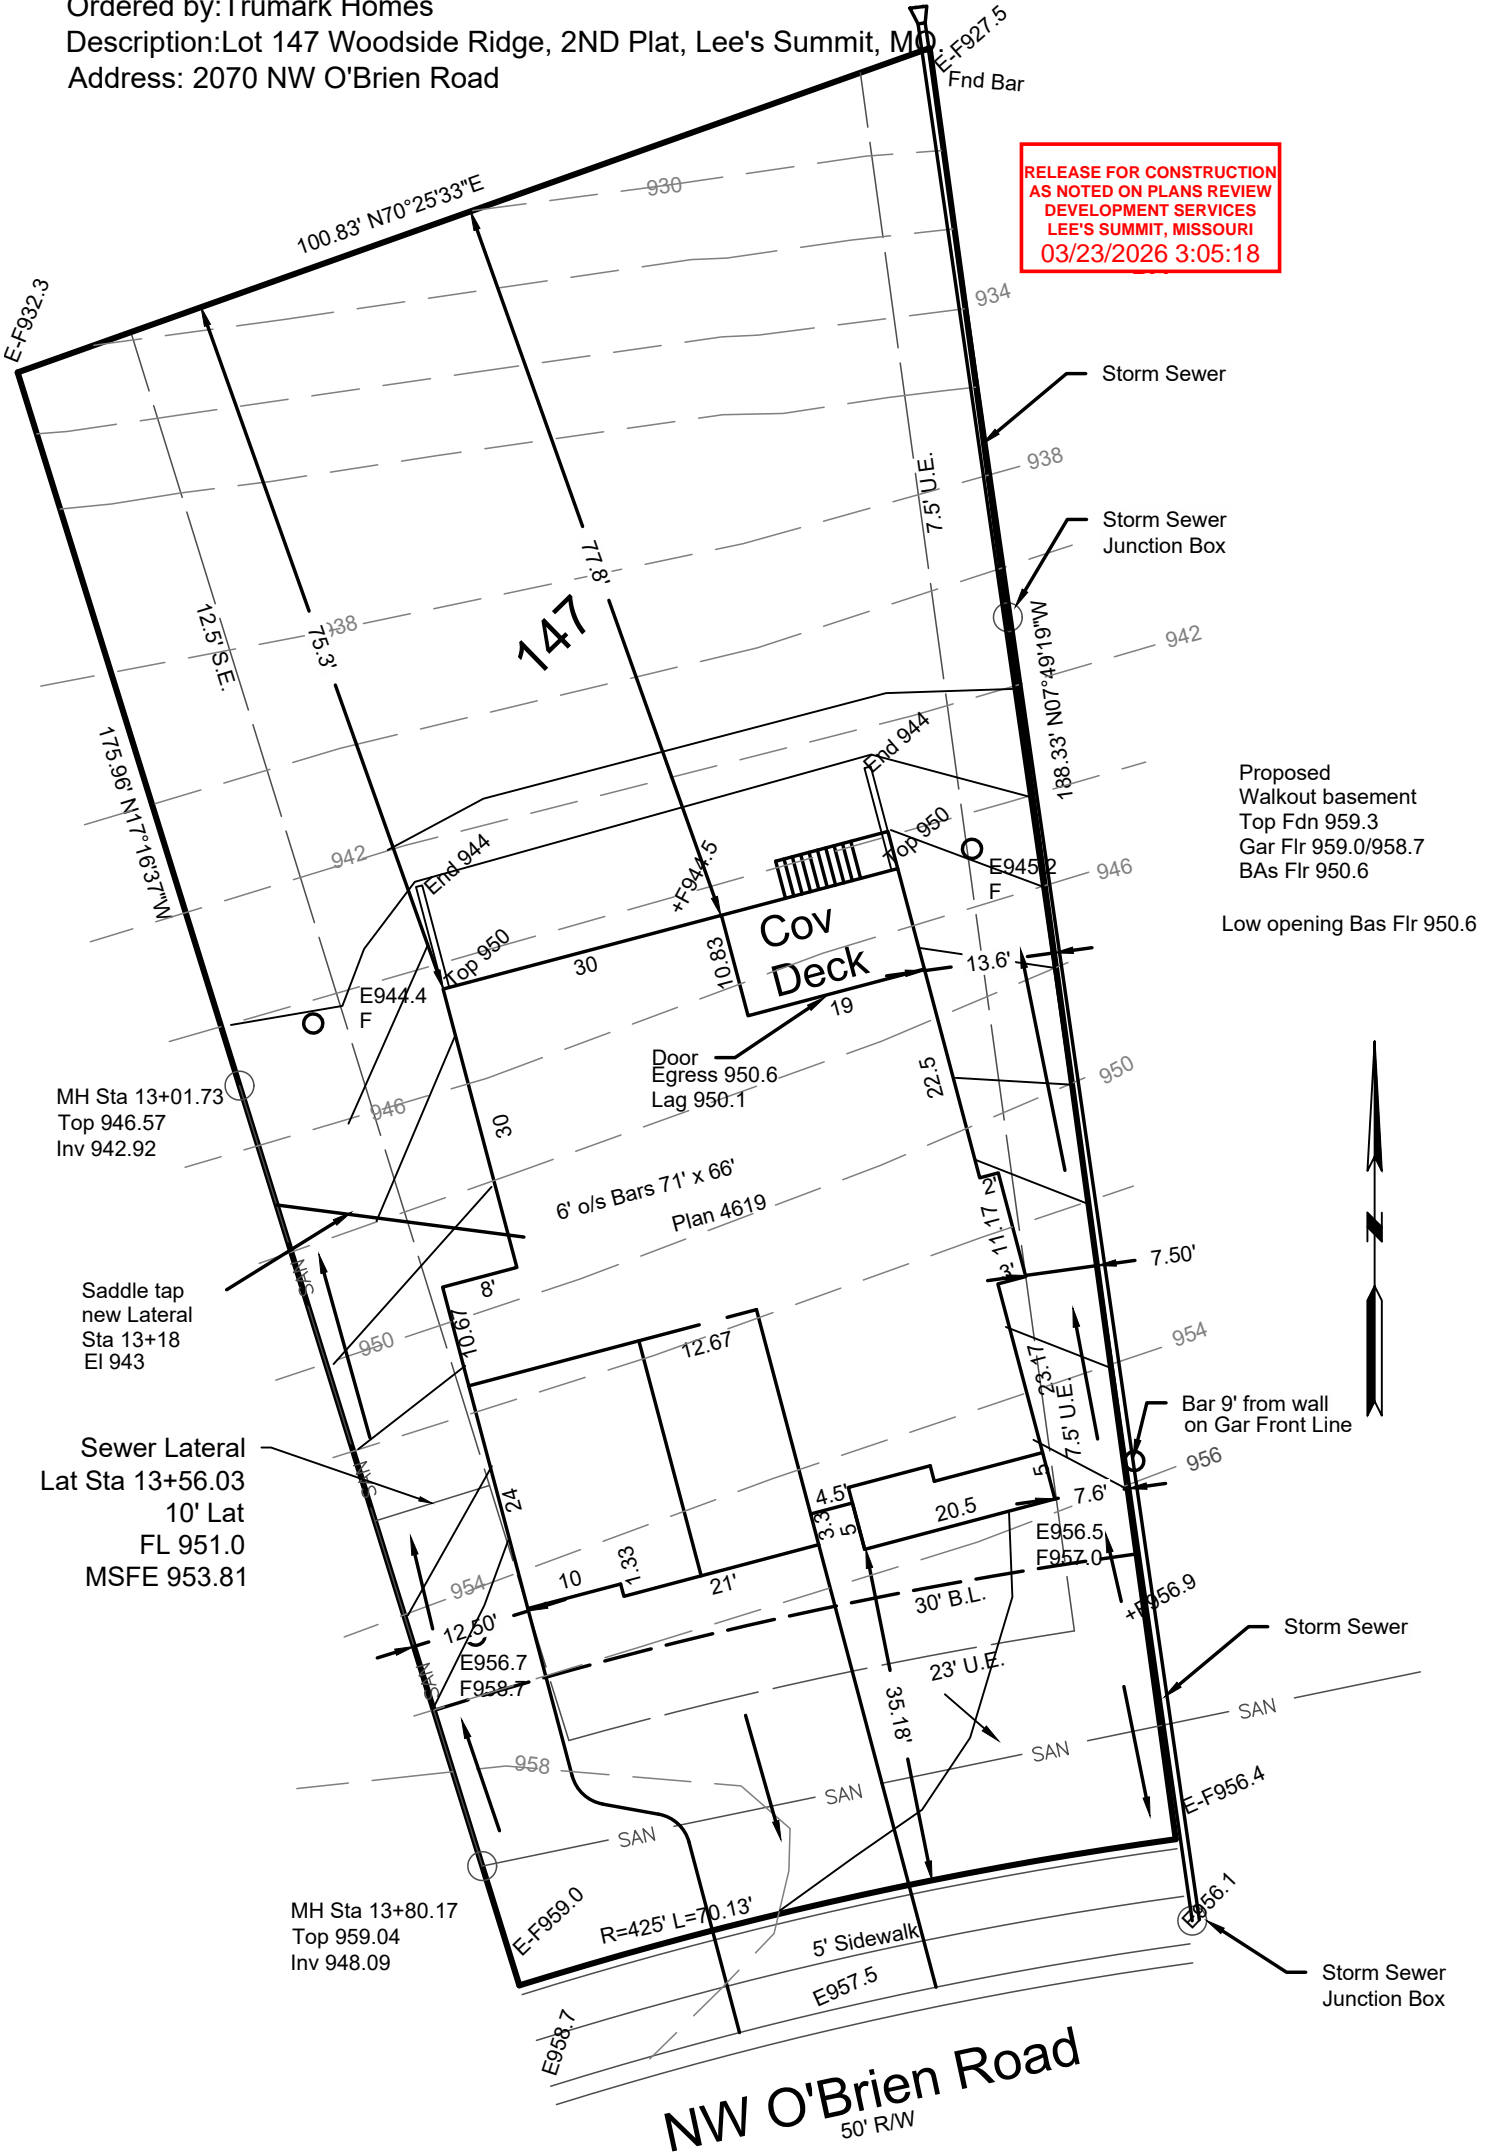


Proposed
Walkout basement
Top Fdn 959.3
Gar Flr 959.0/958.7
BAs Flr 950.6

Low opening Bas Flr 950.6

→ = DRAINAGE PATTERN

CONSTRUCTION ENGINEERING SERVICES, INC.

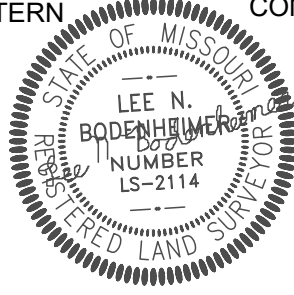

16810-C East 40 Highway
Independence, MO 64055
(816)478-2323
lee@engineeringkc.com
SCALE: 1"=20'
DATE: 03/20/2026
JOB NO:19787

LEE BODENHEIMER, L.S.
Land Surveyor