



File: RCOM20120721

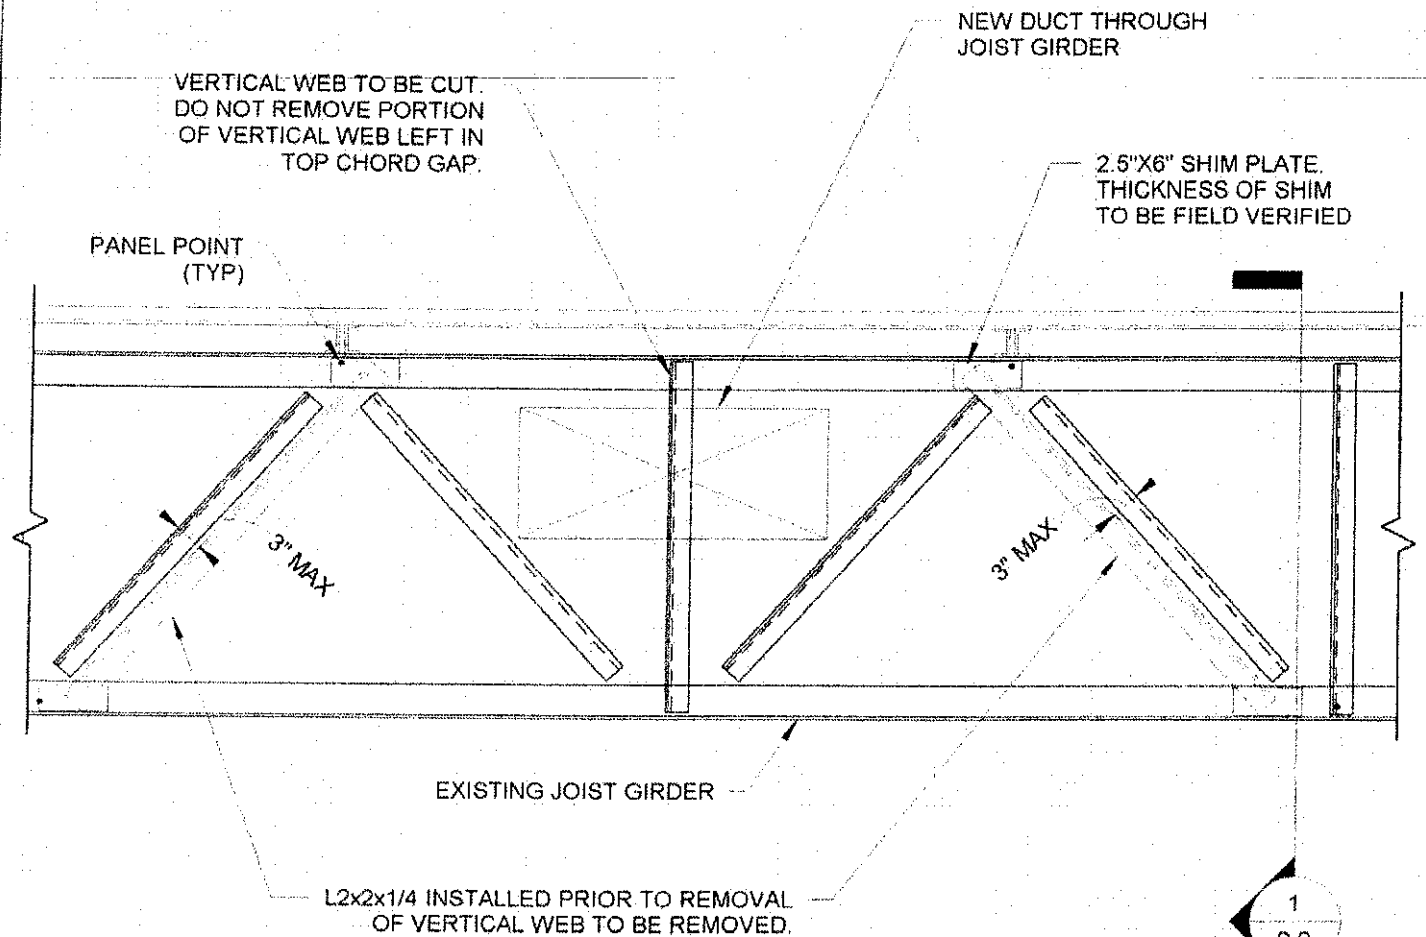

1
S.2
TYP

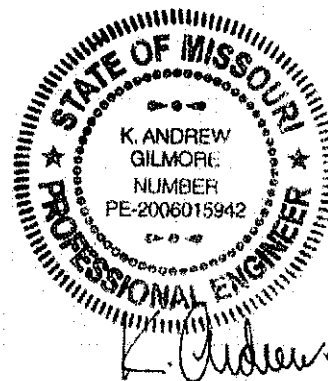

andygilmoreAE.com, LLC

MO Lic. No. PE-2006015942
6610 Nall Ave
Mission, KS 66202

www.agstructuralengineering.com

Sports Clips
Joist Girder
Modification

Elevation

Date May 26, 2012
Drawn by KAG

S.1

Scale 3/4" = 1'-0"

2

NOTE: ROOF JOISTS AND
DECK NOT SHOWN

TYP ALL
SHIMS

3/16

2"x6" SHIM PLATE.
THICKNESS OF PLATE
TO BE FIELD VERIFIED.

L2x2x1/4 EACH SIDE
OF JOIST GIRDER.

EXISTING JOIST GIRDER
(32G-7N)

TOP AND
BOT ALL
ANGLES

3/16

2

3/16

2



K. Andrew Gilmore
5.26.2012

andygilmoreAE.com,LLC

MO Lic. No. PE-2006015942
6610 Nall Ave
Mission, KS 66202

www.agstructuralengineering.com

Sports Clips
Joist Girder
Modification

Section

Date

May 26, 2012

Drawn by

Author

S.2

Scale 1 1/2" = 1'-0"