


ADDITIONAL LANDSCAPING
TO BE BOXWOOD, ADIAGO ORNAMENTAL GRASS,
BLACK EYED SUSAN'S & HARDWOOD MULCH
BY OTHERS REQUIRED



MONUMENT SIGN SCALE: 3/8" = 1'
71.88 SQ FT ON FACE ONLY
114.58 SQ FT O.A.

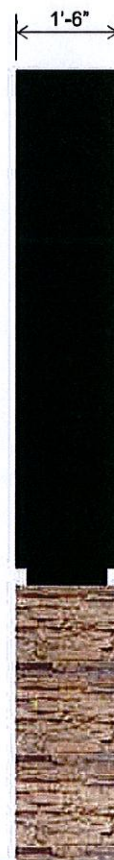

CABINET: 2" ALUMINUM ANGLE FRAME W/
.090 ALUMINUM
PAINT BLACK

ILLUMINATION: CWHO FLUORESCENT
FACES: 3/16" WHITE POLYCARBONATE
3630-10 BLACK PSV FIRST SURFACE
3630-44 ORANGE PSV FIRST SURFACE

BURN OUT PLATE
REVEAL: 3" ALUMINUM TUBE
PAINT BLACK

POLE COVER: 2" ALUMINUM ANGLE FRAME W/
.090 ALUMINUM
1 1/4" NORWICH COLORADO STACKED
FAUX STONE VENEER - T. VANILLA

FOUNDATION: 6.625 OD x .280 STEEL POLE
24" DIA x 6'-6" CONCRETE BASE

RECEIVED

MAR 15 2013

Planning & Development

ADVANCE
SIGN GROUP

"YOUR NATIONAL SIGN SOURCE"

5150 WALCUTT COURT COLUMBUS, OHIO 43228
PH.614.429.2111 FX.614.429.2150



BIG LOTS!

901 EAST LANGSFORD RD
LEE SUMMIT, MO 64063

CONSULTANT:
N. WASSERSTROM

DESIGNER:
DANIELLE ANGLIN

CHECKED:
NOT FOR PRODUCTION

**THIS DRAWING SUPERCEDES ALL
OTHER DOCUMENTS PROVIDED BY
OTHERS CONCERNING THE
FABRICATION AND INSIALATION OF
THIS DESIGN.**

CLIENT
APPROVED

SIGNATURE

DATE

***THIS IS AN ORIGINAL DESIGN, CREATED FOR
OUR PROPRIETARY USE IN CONNECTION WITH
A PROJECT BEING PLANNED FOR YOU BY
ADVANCE SIGN GROUP. THIS PRINT IS NOT TO
BE SHOWN TO ANYONE OUTSIDE OF YOUR
ORGANIZATION, NOR IS IT TO BE REPRODUCED,
COPIED OR EXHIBITED IN ANY FASHION.
ADVANCE SIGN GROUP RESERVES THE RIGHT
TO CHARGE FOR CREATIVE TIME INVOLVED IN
THE PRODUCTION OF THIS DESIGN.**

NOTES
ONE DEDICATED (1) 120VAC CIRCUIT BY
OTHERS REQUIRED WITHIN 5' OF CENTER OF
SIGN

THIS SIGN IS INTENDED TO BE INSTALLED IN
ACCORDANCE WITH THE REQUIREMENTS OF
ARTICLE 600 OF THE NATIONAL ELECTRICAL
CODE AND/OR OTHER APPLICABLE CODES.
THIS INCLUDES PROPER GROUNDING AND
BONDING

REVISIONS

- 1: ALTERNATE MONUMENT OPTION
- 2: ADD LANDSCAPING, REMOVE
OPTIONS
- 3:
- 4:
- 5: ADD ADDITIONAL MONUMENT
OPTION
- 6:
- 7:
- 8:

DATE: 2/11/13


REVISION #

5

DRAWING #

33823

3.0

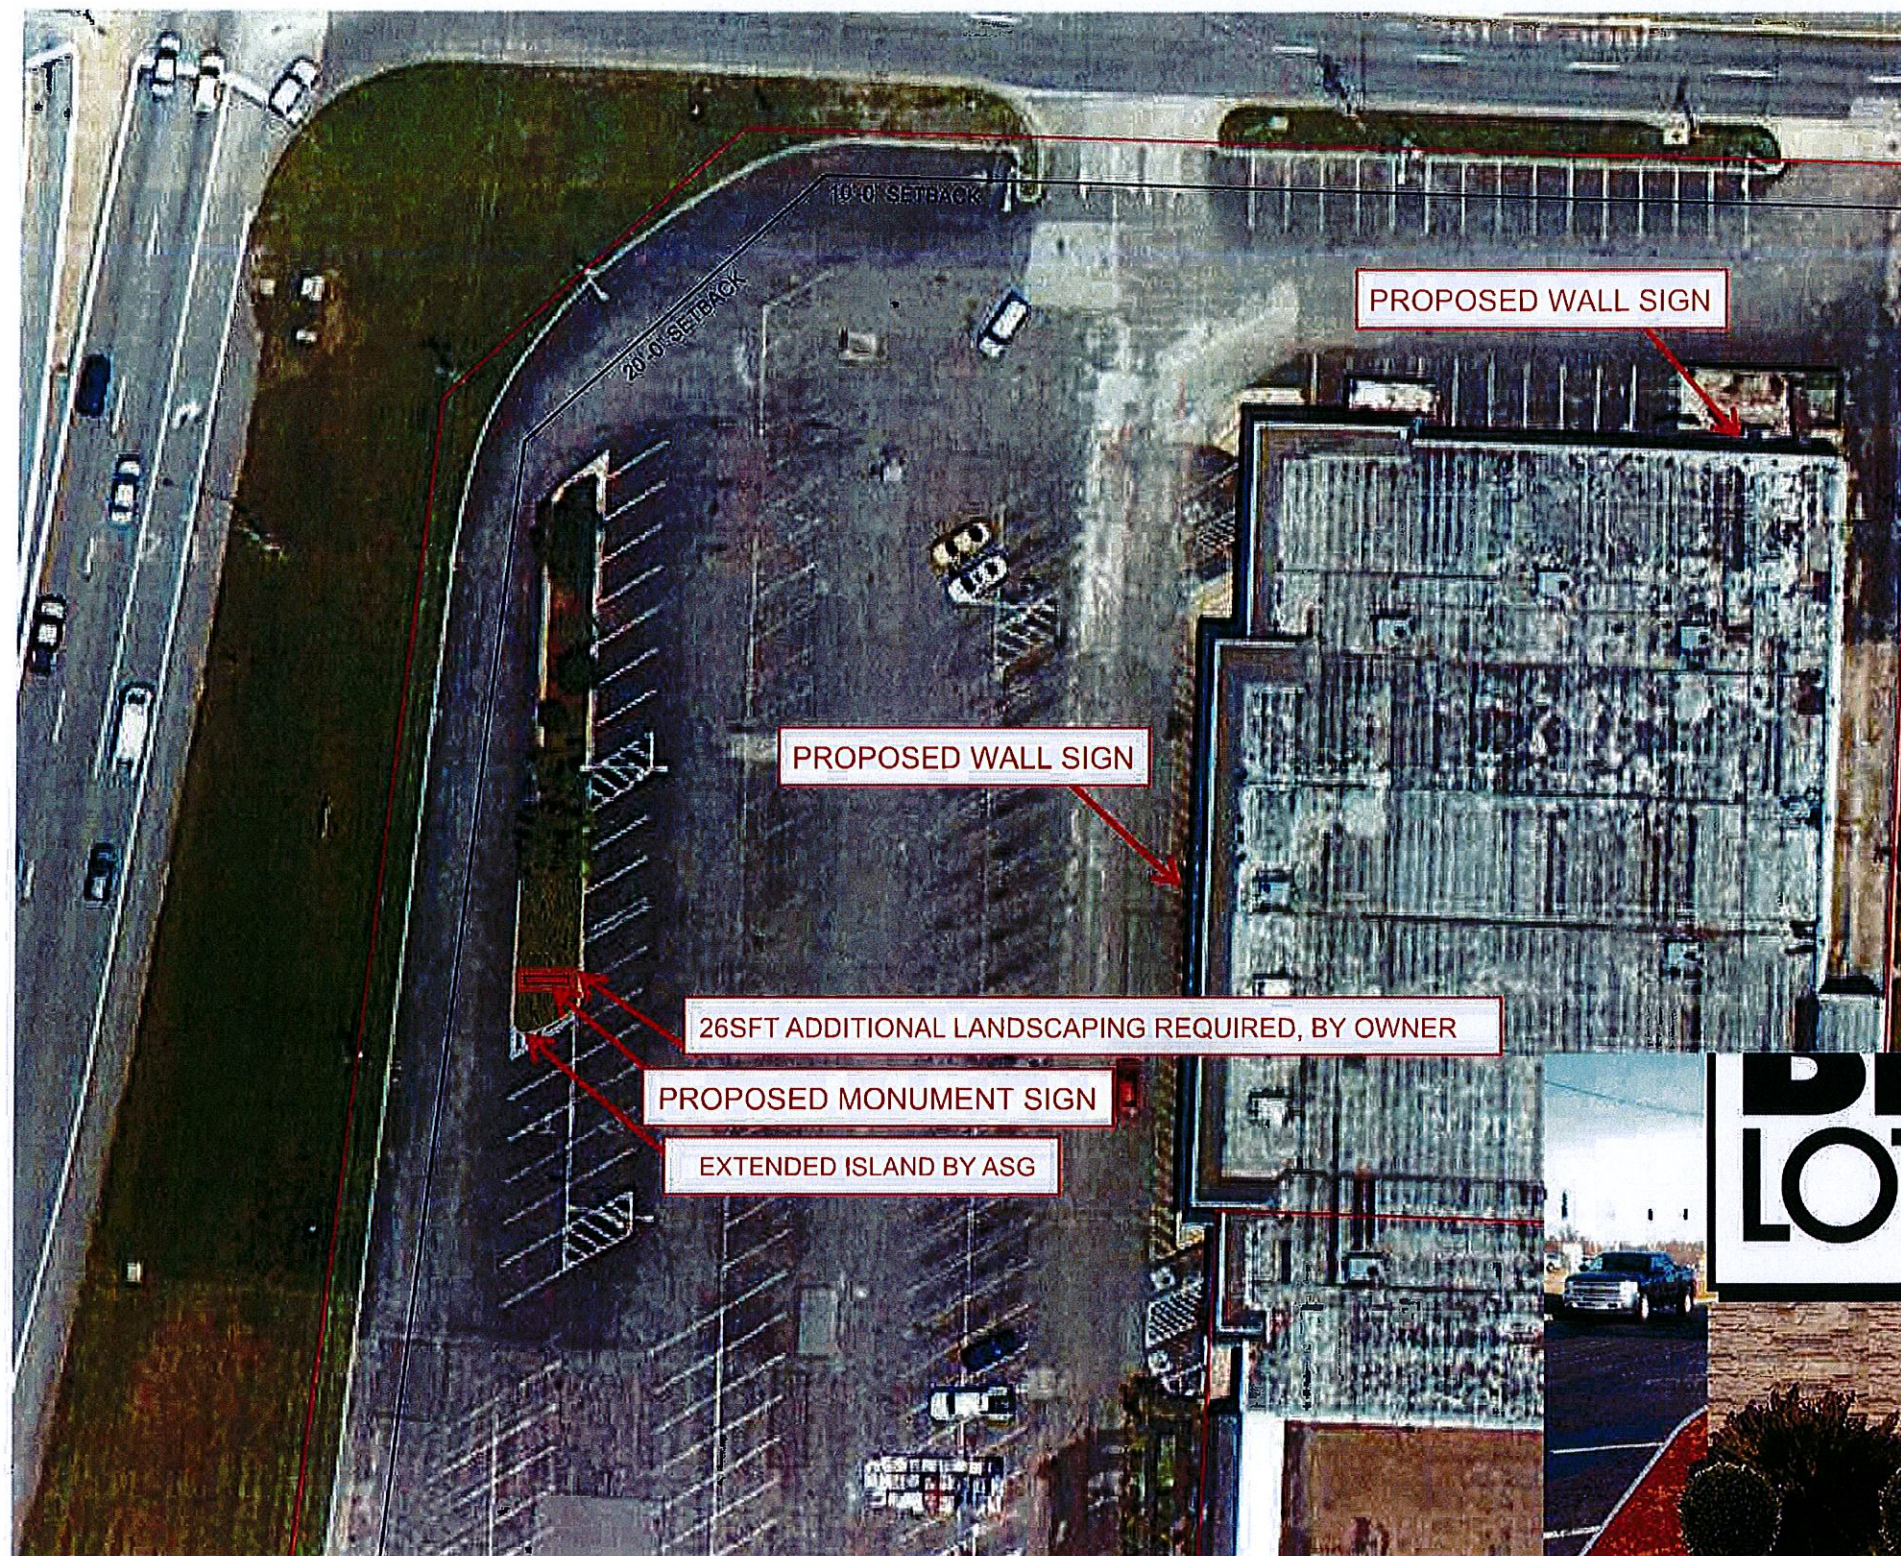

SITE MAP- OPTION A SCALE: NTS



PHOTO- OPTION A SCALE: NTS

RECEIVED

MAR 15 2013

Planning & Development



"YOUR NATIONAL SIGN SOURCE"

5150 WALCUTT COURT COLUMBUS, OHIO 43226
PH.614.428.2111 FX.614.428.2150



BIG LOTS!

901 EAST LANGSFORD RD
LEE SUMMIT, MO 64063

CONSULTANT:
N. WASSERSTROM

DESIGNER:
ERICH FENTON

CHECKED:
NOT FOR PRODUCTION

THIS DRAWING SUPERCEDES ALL
OTHER DOCUMENTS PROVIDED BY
OTHERS CONCERNING THE
FABRICATION AND INSTALLATION OF
THIS DESIGN.

CLIENT
APPROVED

SIGNATURE

DATE

*THIS IS AN ORIGINAL DESIGN, CREATED FOR
OUR PROPRIETARY USE IN CONNECTION WITH
A PROJECT BEING PLANNED FOR YOU BY
ADVANCE SIGN GROUP. THIS PRINT IS NOT TO
BE SHOWN TO ANYONE OUTSIDE OF YOUR
ORGANIZATION, NOR IS IT TO BE REPRODUCED,
COPIED OR EXHIBITED IN ANY FASHION.
ADVANCE SIGN GROUP RESERVES THE RIGHT
TO CHARGE FOR CREATIVE TIME INVOLVED IN
THE PRODUCTION OF THIS DESIGN.

NOTES
ONE DEDICATED (1) 120VAC CIRCUIT BY
OTHERS REQUIRED WITHIN 5' OF CENTER OF
SIGN

THIS SIGN IS INTENDED TO BE INSTALLED IN
ACCORDANCE WITH THE REQUIREMENTS OF
ARTICLE 600 OF THE NATIONAL ELECTRICAL
CODE AND/OR OTHER APPLICABLE CODES.
THIS INCLUDES PROPER GROUNDING AND
BONDING

REVISIONS

1:	
2:	
3:	
4:	ADD SITE OPTION
5:	
6:	
7:	
8:	
9:	
10:	

DATE: 1/21/13

REVISION #

5

DRAWING #

33823

SITE