


CONSTRUCTION STAKE PLOT PLAN

DESCRIPTION: LOT 39 PARK RIDGE 1ST PLAT LOTS 1-132, TRACTS A-1 TO H-1, J-1 TO N-1, & P-1 TO T-1. This approval is issued in reliance upon information submitted by the applicant. Any permit issued pursuant to this approval is void if the information is found to be false, misleading, or incomplete. This approval is issued in reliance upon information submitted by the applicant. Any permit issued pursuant to this approval is void if the information is found to be false, misleading, or incomplete.

APPROVED Christina Stanton DATE 4/26/13

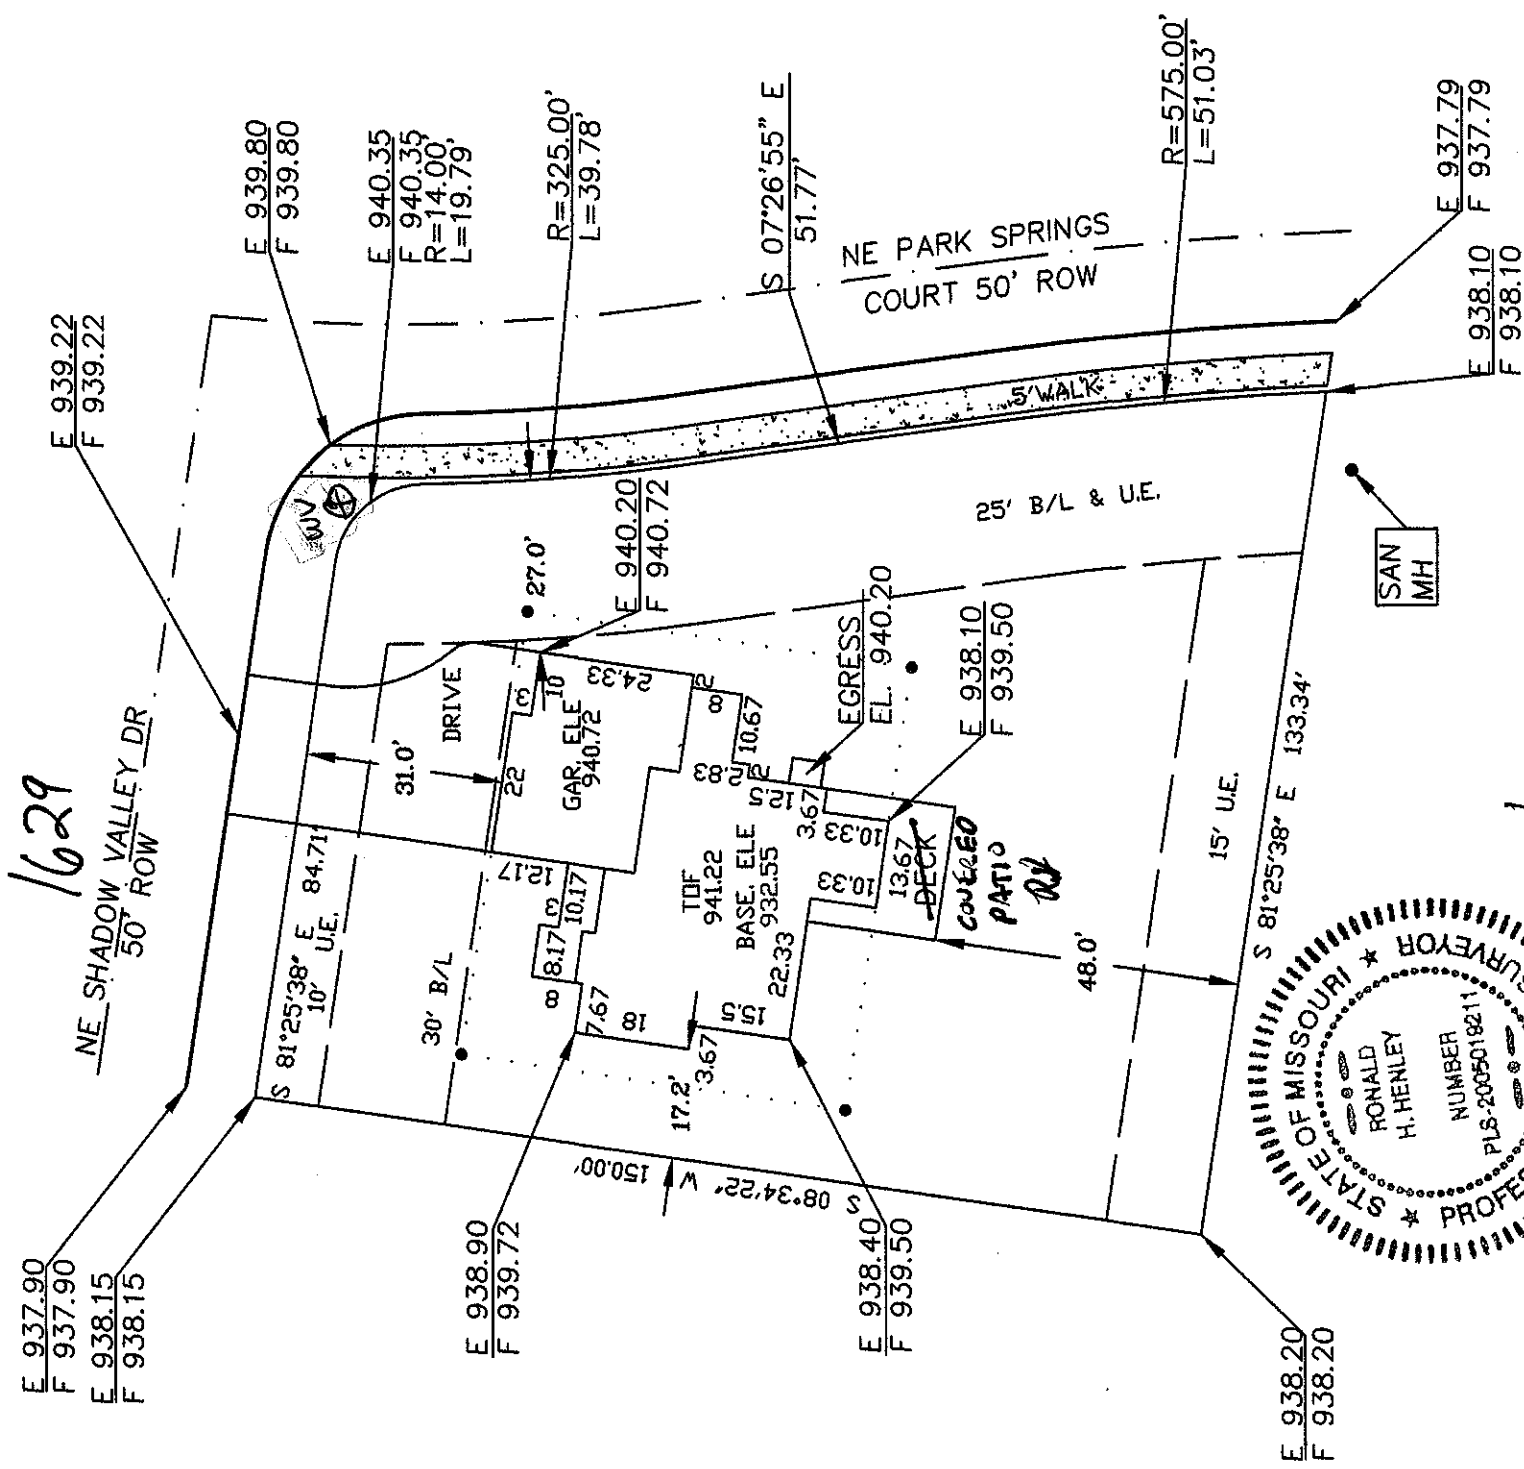

**HENLEY
SURVEY CO.**

ATTENTION This plot plan was prepared for use before and during foundation construction only. House staked as shown on plot plan. Contractor to check and verify house dimensions and elevations at job site. We are not responsible for unknown or platted easements of any kind unless we are furnished the description of said easements before the field work is performed. **NOTE:** Cuts shown hereon for excavation are a guide only. Final decision as to cuts and foundation height are to be made by builder on job site.

1" = 30' DATE: 4/15/13

DIRECTION OF DRAINAGE —————→