

CONSTRUCTION STAKE PLOT PLAN

ORDERED BY: WYSS HOME BUILDING



DESCRIPTION: LOT 39 PARK RIDGE 1ST PLAT LOTS 1-132, TRACTS A-1 TO H-1, J-1 TO N-1, & P-1 TO T-1

LEE'S SUMMIT, JACKSON

PADES20132531

This approval is issued in reliance upon information submitted by the applicant. Any permit issued on the basis of this approval is void if the information is found to be incorrect or if the applicant is found to be in violation of any ordinance or regulation. Approved plans shall not be changed, modified or altered without authorization. The issuance or granting of a permit or approval of plans shall not be construed to be a permit for or an approval of, any violation of any of the provisions of the ordinance of the City of Lee's Summit, Missouri.

APPROVED Christine Stanton DATE 4/26/13

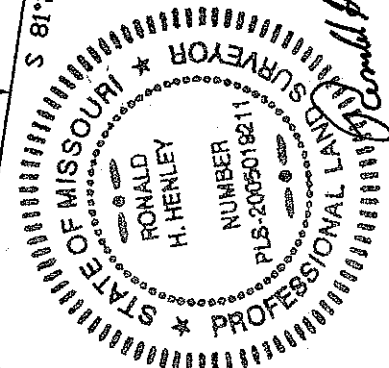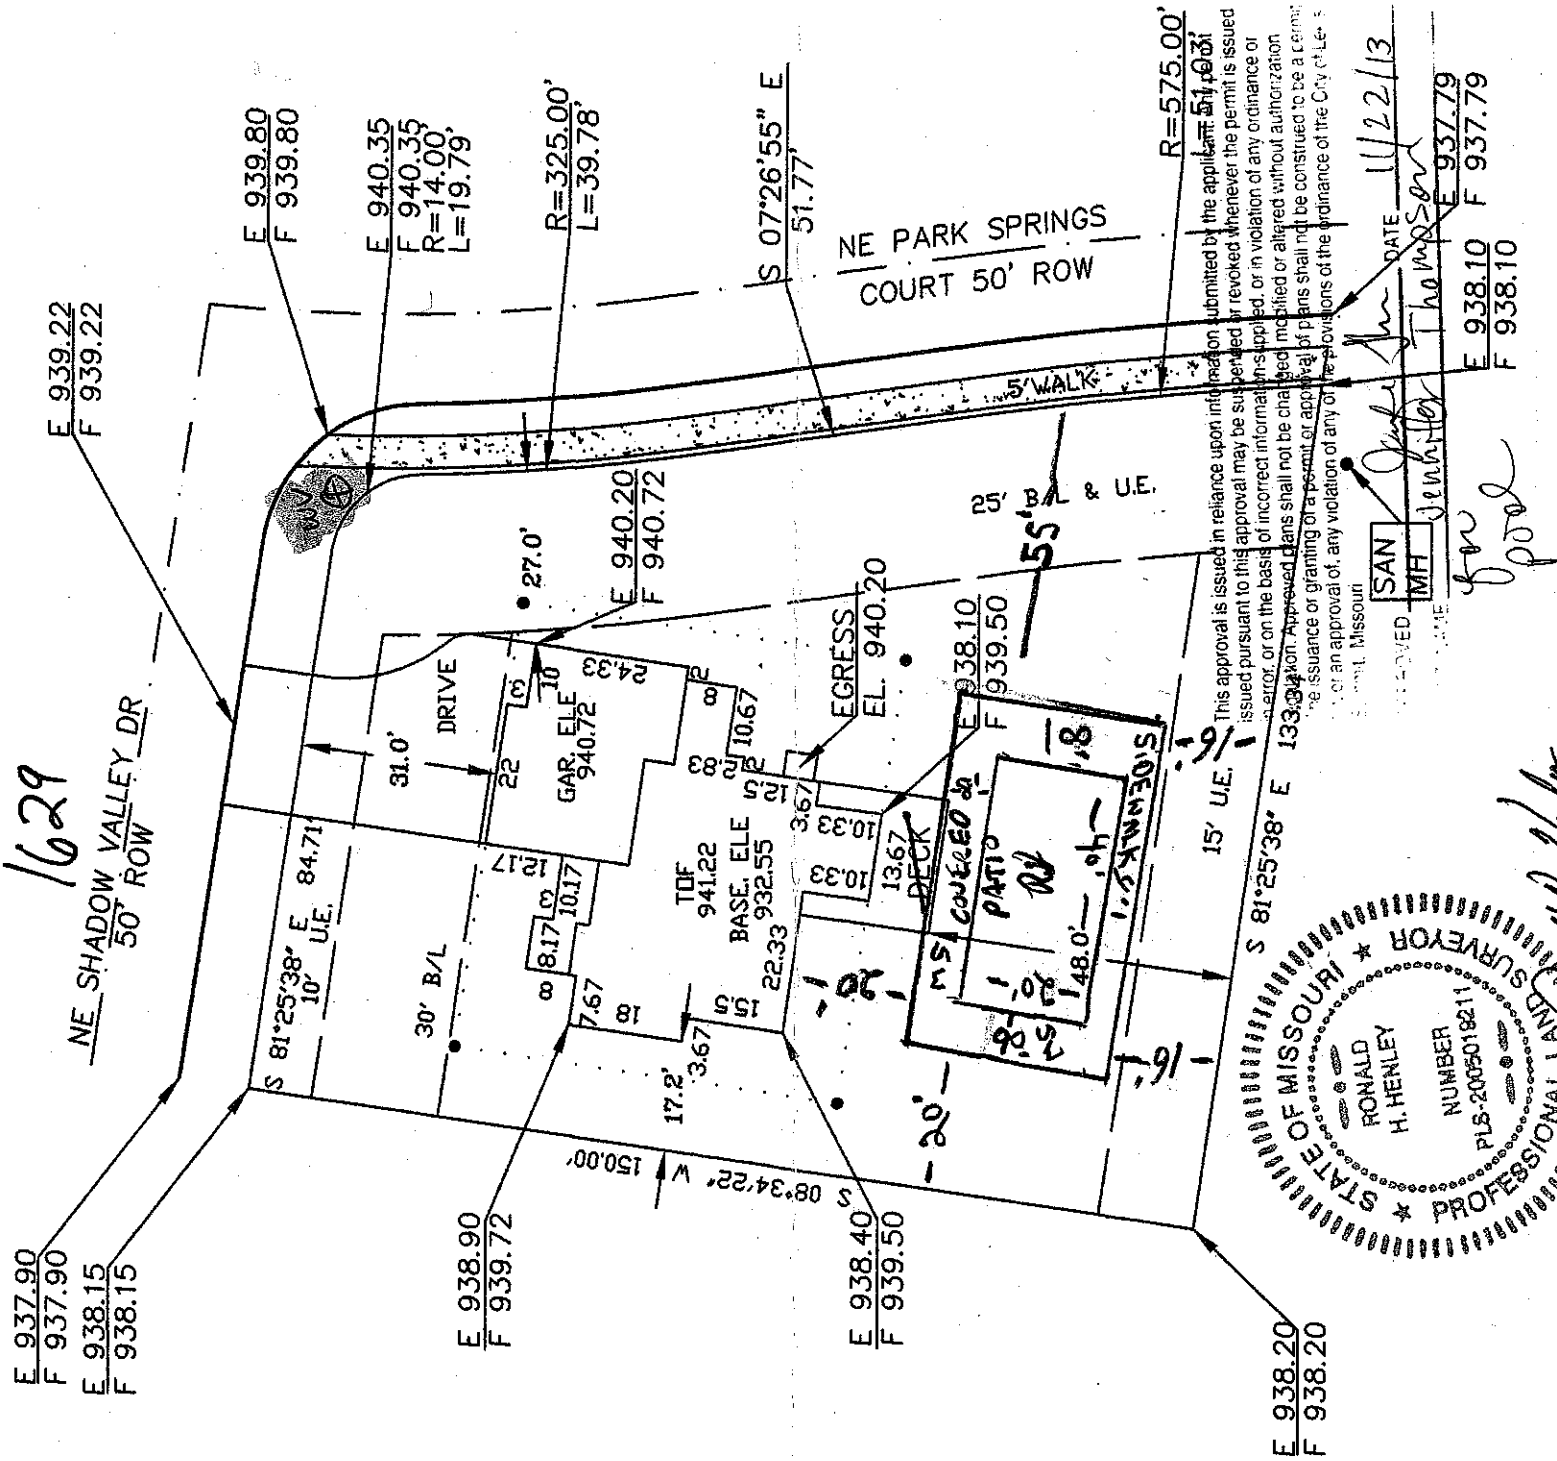

Public Works approval is contingent upon: 1) finish grading not impeding the existing surface water flow patterns from adjacent property(s); 2) no alteration of the existing drainage flow patterns which increases or alters the drainage into adjacent property(s); or 3) not creating any other adverse impact to adjacent property(s) due to grading practices or other construction practices which divert surface water to adjacent property.

• = 6' O/S BAR (TYP)

1" = 30' DATE: 4/15/13

DIRECTION OF DRAINAGE

tion
c and
for
scription
mean
height