
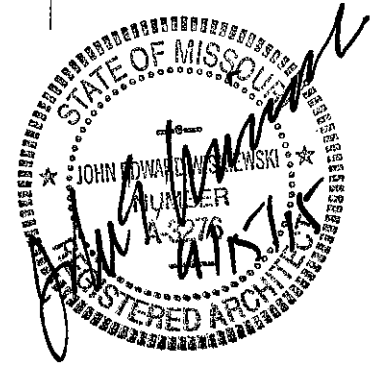


TIME CAPSULE FOUNDATION DETAIL

SEPT. 2015

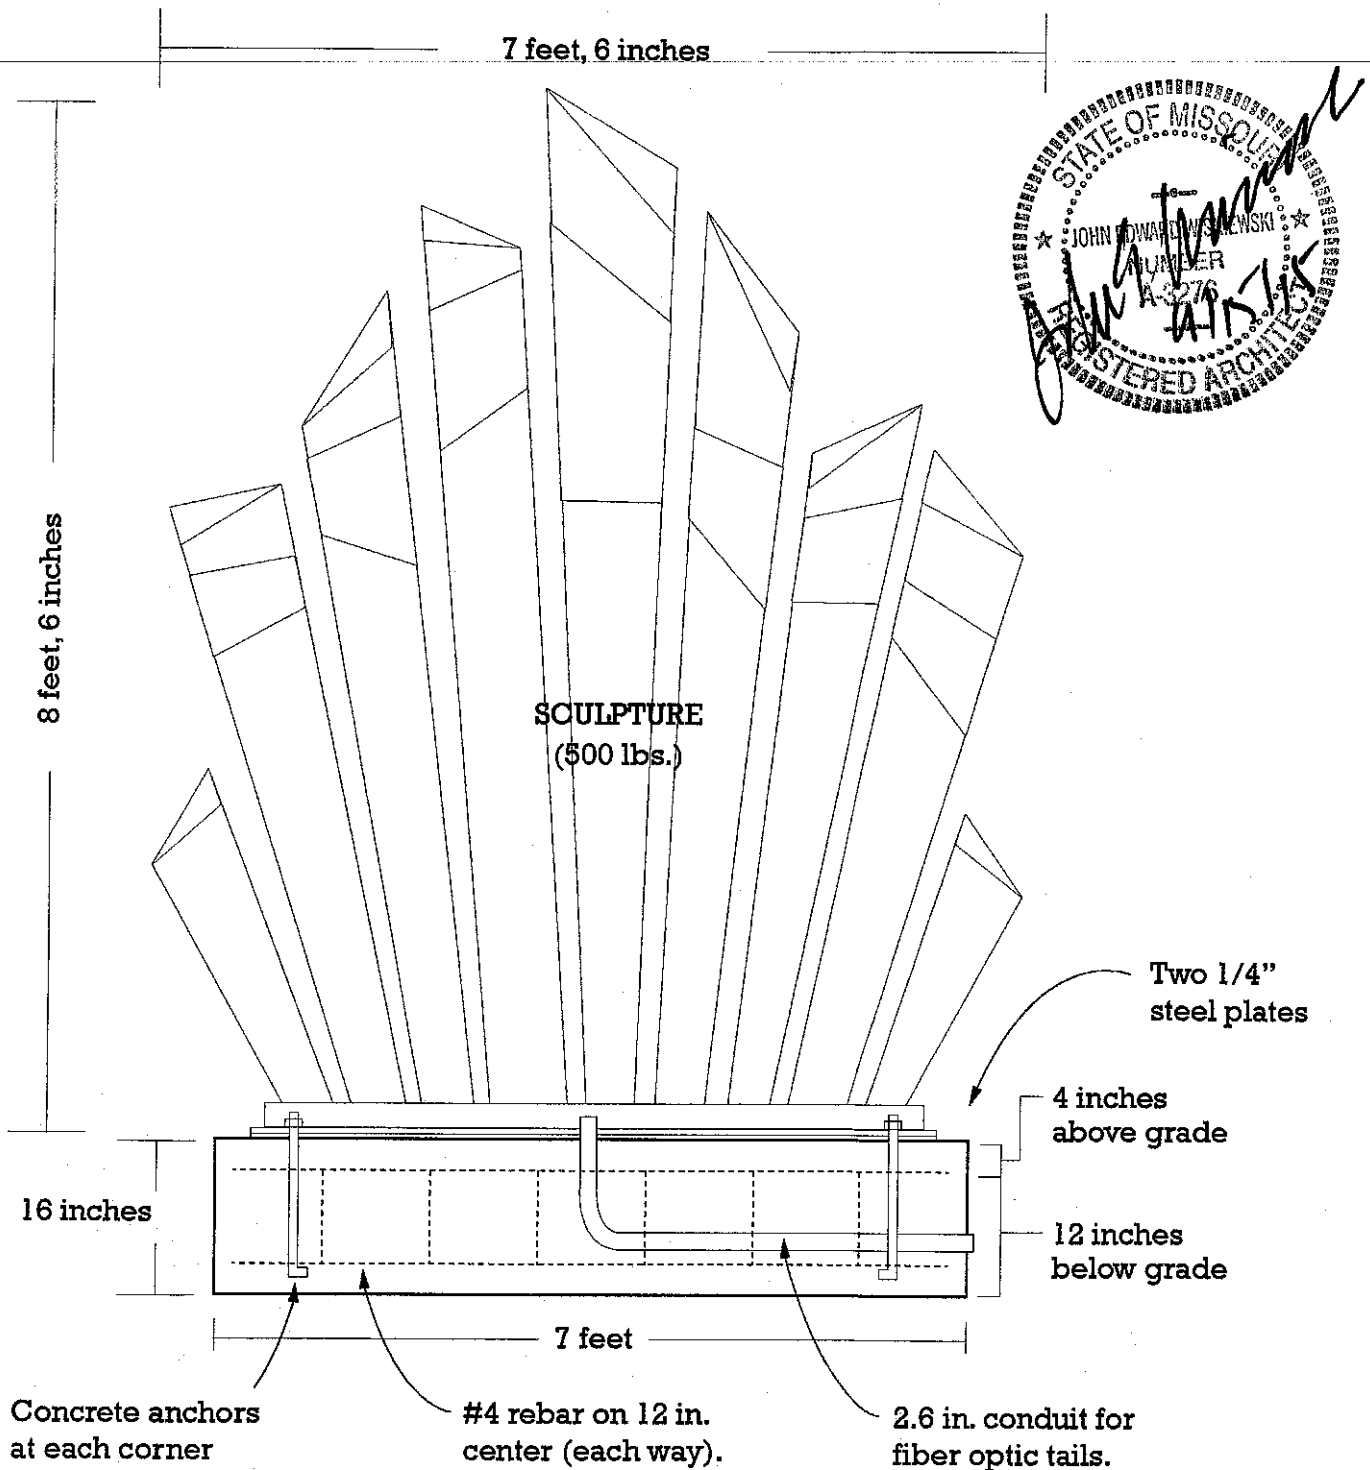

NOTES:

Anchor bolts, steel plates and sculpture by Dave Eames.


Concrete base by owner.

Sculpture and fiber optic install in sculpture by Dave Eames.

RELEASED FOR CONSTRUCTION
AS NOTED ON PLANS REVIEW
CODES ADMINISTRATION
LEE'S SUMMIT, MISSOURI

BY J. E. Skewski
DATE 9/18/15

TIME CAPSULE FOUNDATION DETAIL

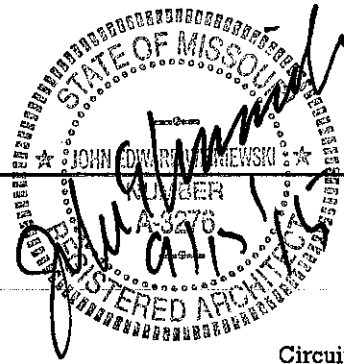


SEPT. 2015

NOTES:

- Steel base plate set in top of concrete by owner.
- Conduit in base and conduit to duplex outlet by owner.
- Owner to pull power for outlet from existing nearby light fixture.


Circuit from existing landscape lighting

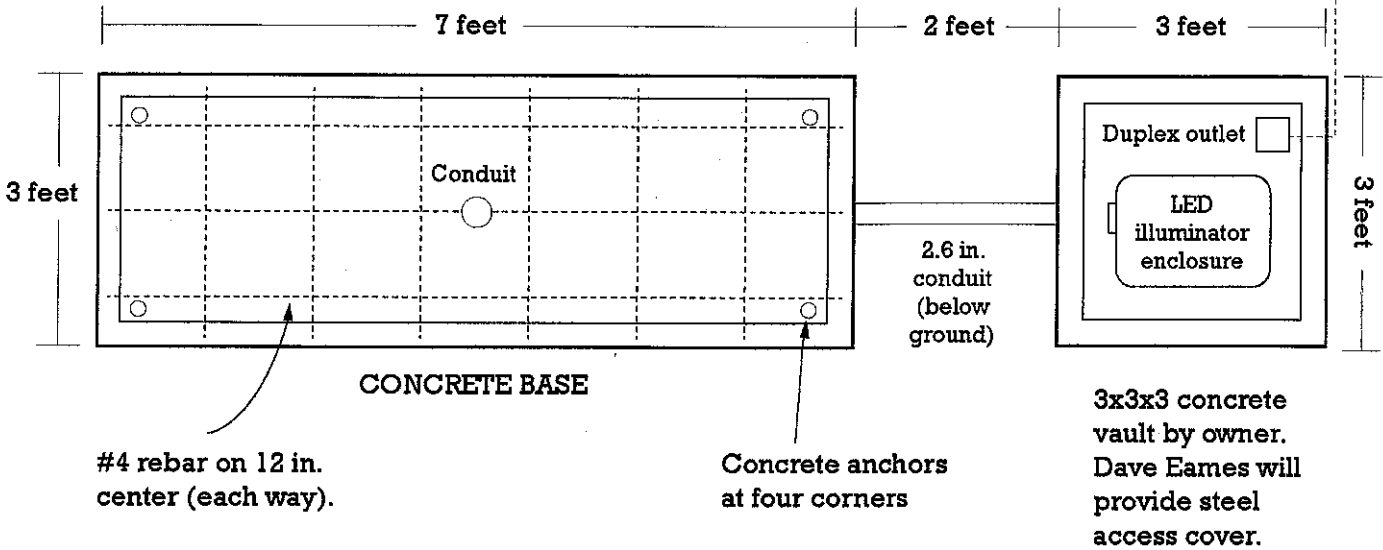

SITE PLAN

Sculpture and base center on the radius of existing garden

Power pulled from nearby landscape lighting.

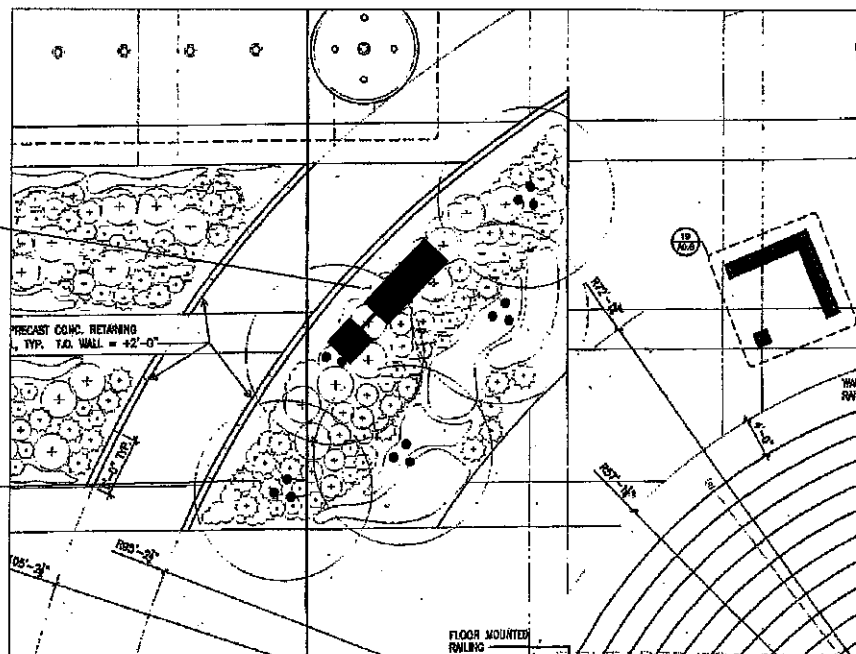

RELEASED FOR CONSTRUCTION
AS NOTED ON PLANS REVIEW
CODES ADMINISTRATION
LEE'S SUMMIT, MISSOURI

BY JEF
DATE 9/18/15