


POLE NUMBER	STATION	OFFSET	FIXTURE	POLE HT. (FT.)	BRACKET ARM LEN. (FT.)
SF05-1	18+11	52.0 RT	400W	40	15
SF05-2	18+25	45.7 RT	400W	40	15
SF05-3	17+19	51.2 RT	400W	40	15
SF05-4	15+50	44.1 RT	400W	40	15
SF05-5	16+17	50.2 RT	400W	40	15
SF05-6	14+40	50.8 LT	400W	40	15
SF05-7	19+95	39.0 RT	400W	40	15
SF05-8	21+70	39.0 RT	400W	40	15


TRAFFIC SIGNAL POLE QUANTIFIED WITH TRAFFIC SIGNAL EQUIPMENT

BOX NUMBER	STATION	OFFSET	DESCRIPTION
1	17+03	66.1 RT	CLASS 2 PULL BOX
2	16+58	51.4 RT	CLASS 2 PULL BOX
3	16+15	50.2 RT	CLASS 2 PULL BOX
4	18+05	47.1 RT	CLASS 3 PULL BOX
5	19+60	39.0 RT	CLASS 3 PULL BOX

TRAFFIC SIGNAL PULL BOXES QUANTIFIED WITH TRAFFIC SIGNAL EQUIPMENT

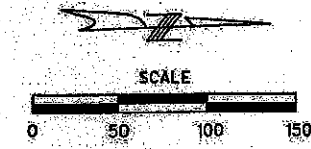

LEE'S SUMMIT SPEC'S

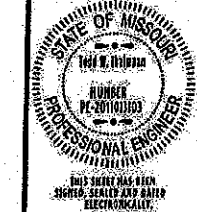


DATE PREPARED: 2/13/2015
 ROUTE: MO
 DISTRICT: KC
 COUNTY: JACKSON
 JOB NO.: STP 3301 (455)
 CONTRACT ID:
 PROJECT NO.:
 BRIDGE NO.:

DATE	DESCRIPTION

LEE'S SUMMIT MISSOURI
 PUBLIC WORKS ENGINEERING DIVISION

TRANSYSTEMS
 2200 PERSHING ROAD, SUITE 400
 KANSAS CITY, MO 64108
 PHONE: (816) 325-8600
 FAX: (816) 325-8601
 NO STATE CERTIFICATE OF AUTHORITY # 273
 ENGINEERING

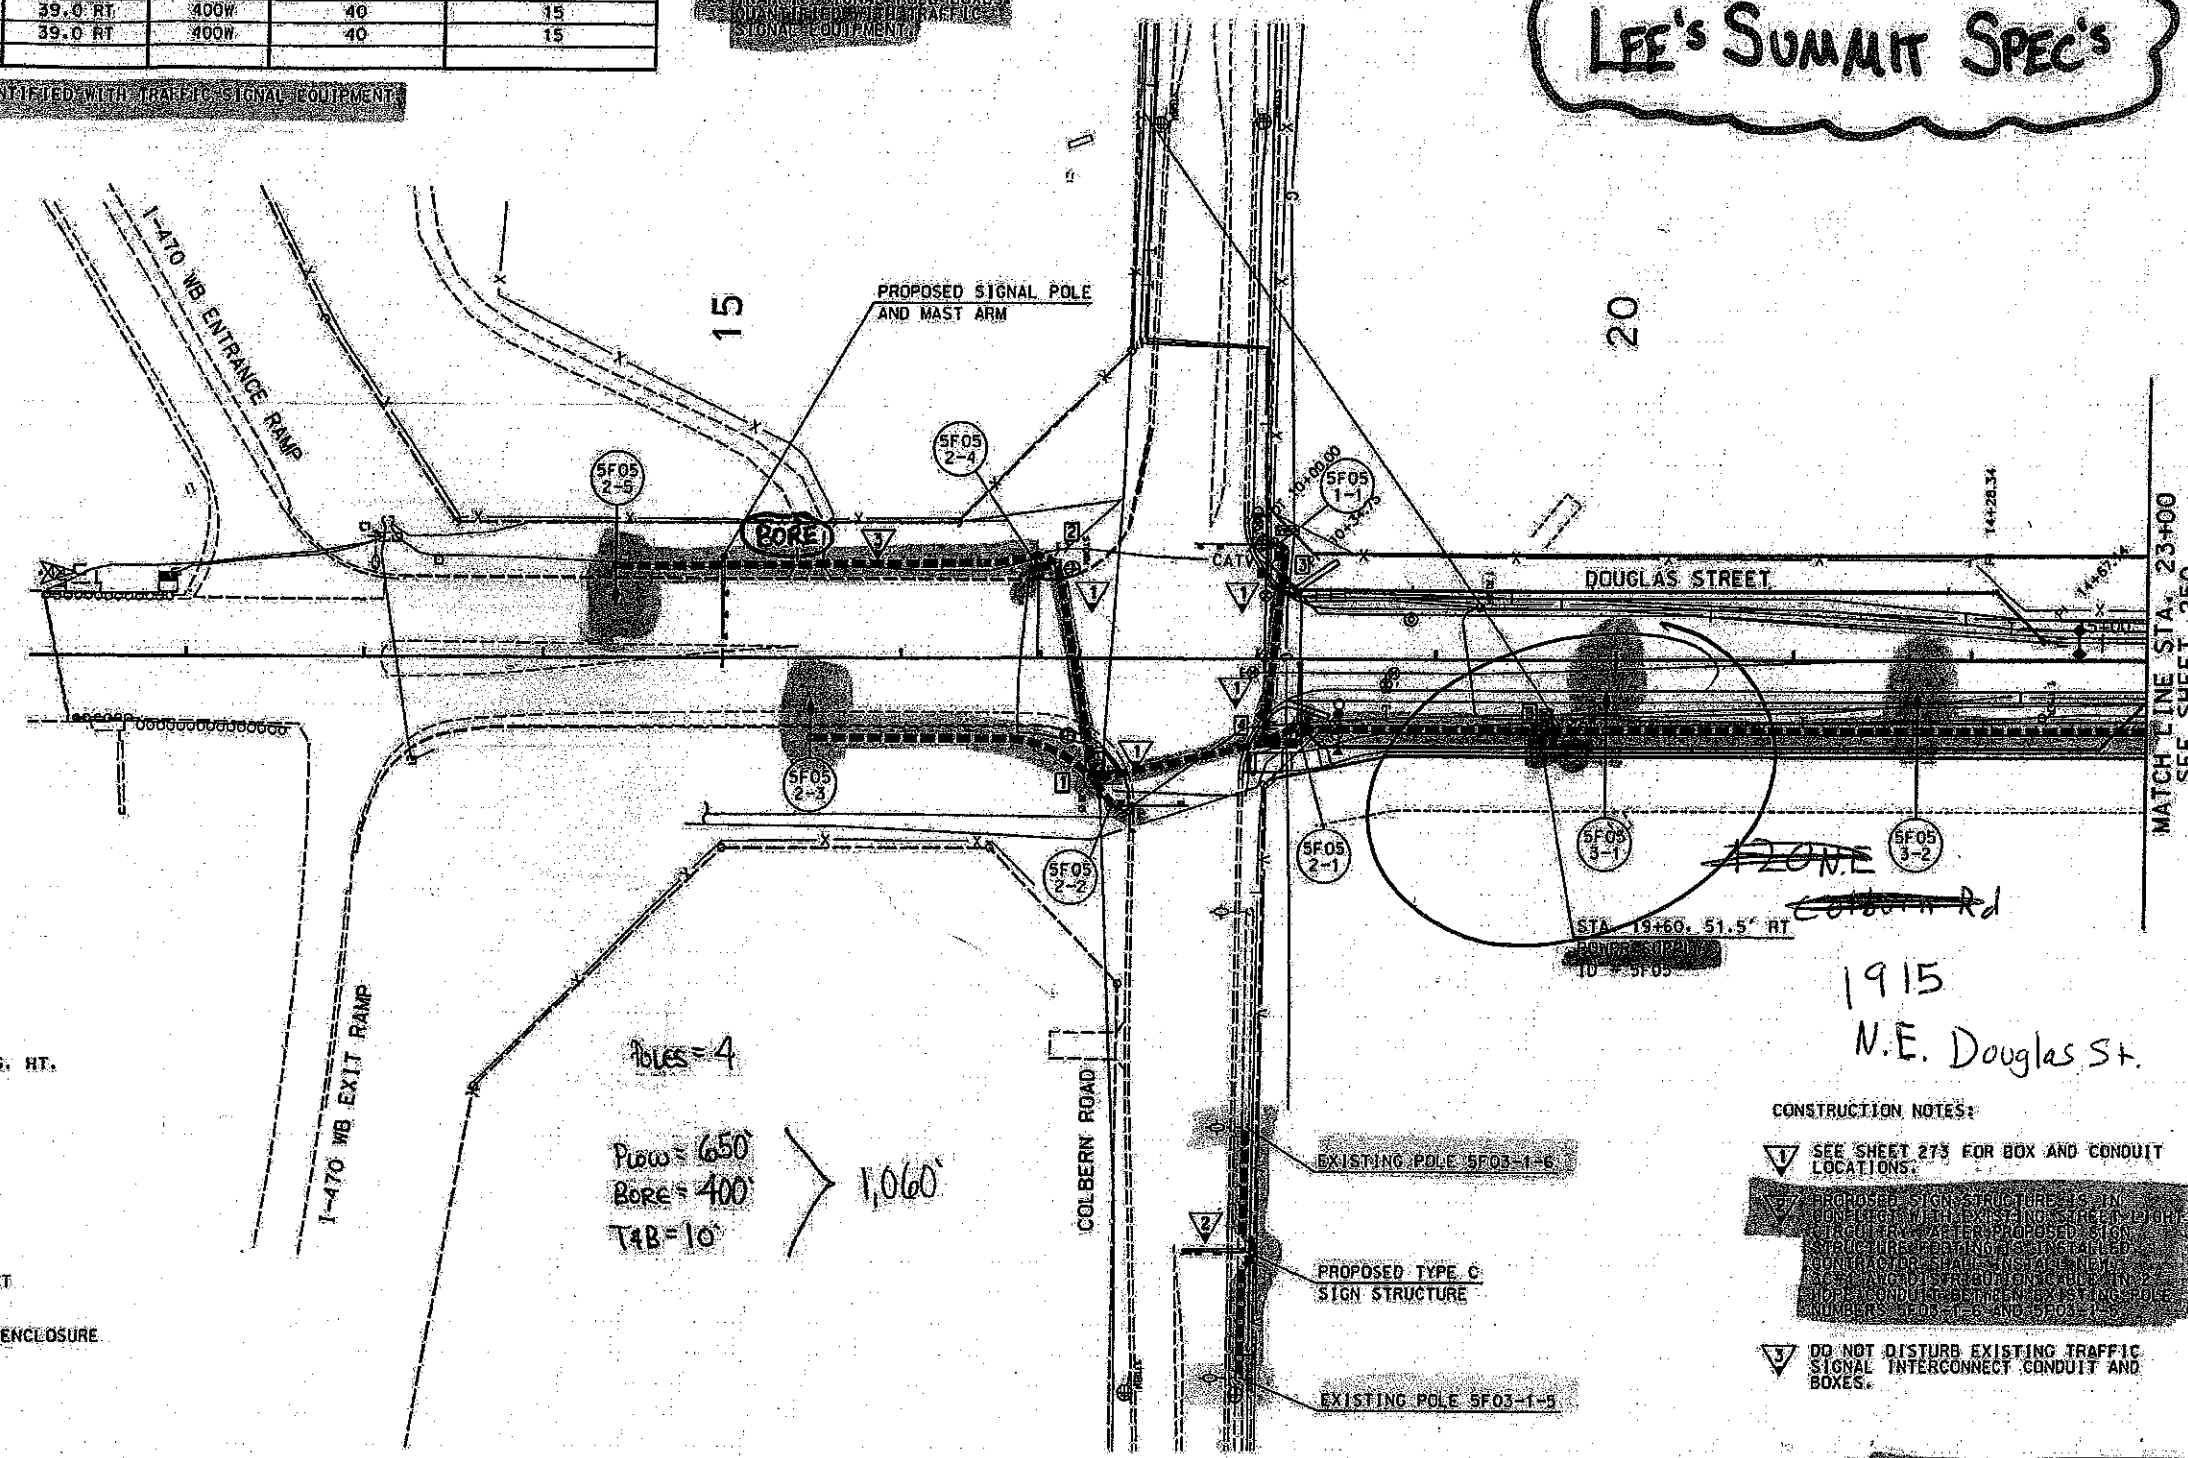

- LEGEND
- 400 WATT HPS 40 FT MTG. HT.
 - TYPE I JUNCTION BOX
 - TYPE II JUNCTION BOX
 - CLASS I PULL BOX
 - SECONDARY SERVICE POINT
 - PROPOSED POWER SUPPLY ENCLOSURE
 - CONDUIT
 - POLE NUMBER
 - POLE
 - CIRCUIT POWER SUPPLY ID

- CONSTRUCTION NOTES:
- SEE SHEET 273 FOR BOX AND CONDUIT LOCATIONS.
 - DO NOT DISTURB EXISTING TRAFFIC SIGNAL INTERCONNECT CONDUIT AND BOXES.

DOUGLAS STREET
 STREET LIGHTING PLAN
 STA. 14+00 TO STA. 23+00