


PRRES20160984
RESUB

CONSTRUCTION STAKE PLOT PLAN

ORDERED BY: KENNEY HOMES

DESCRIPTION: LOT 22, VILLAS AT MEADOWS AT SUMMIT RIDGE 10TH, PLAT IN LEE'S SUMMIT, MO

Address 3341 SW Jessie Circle

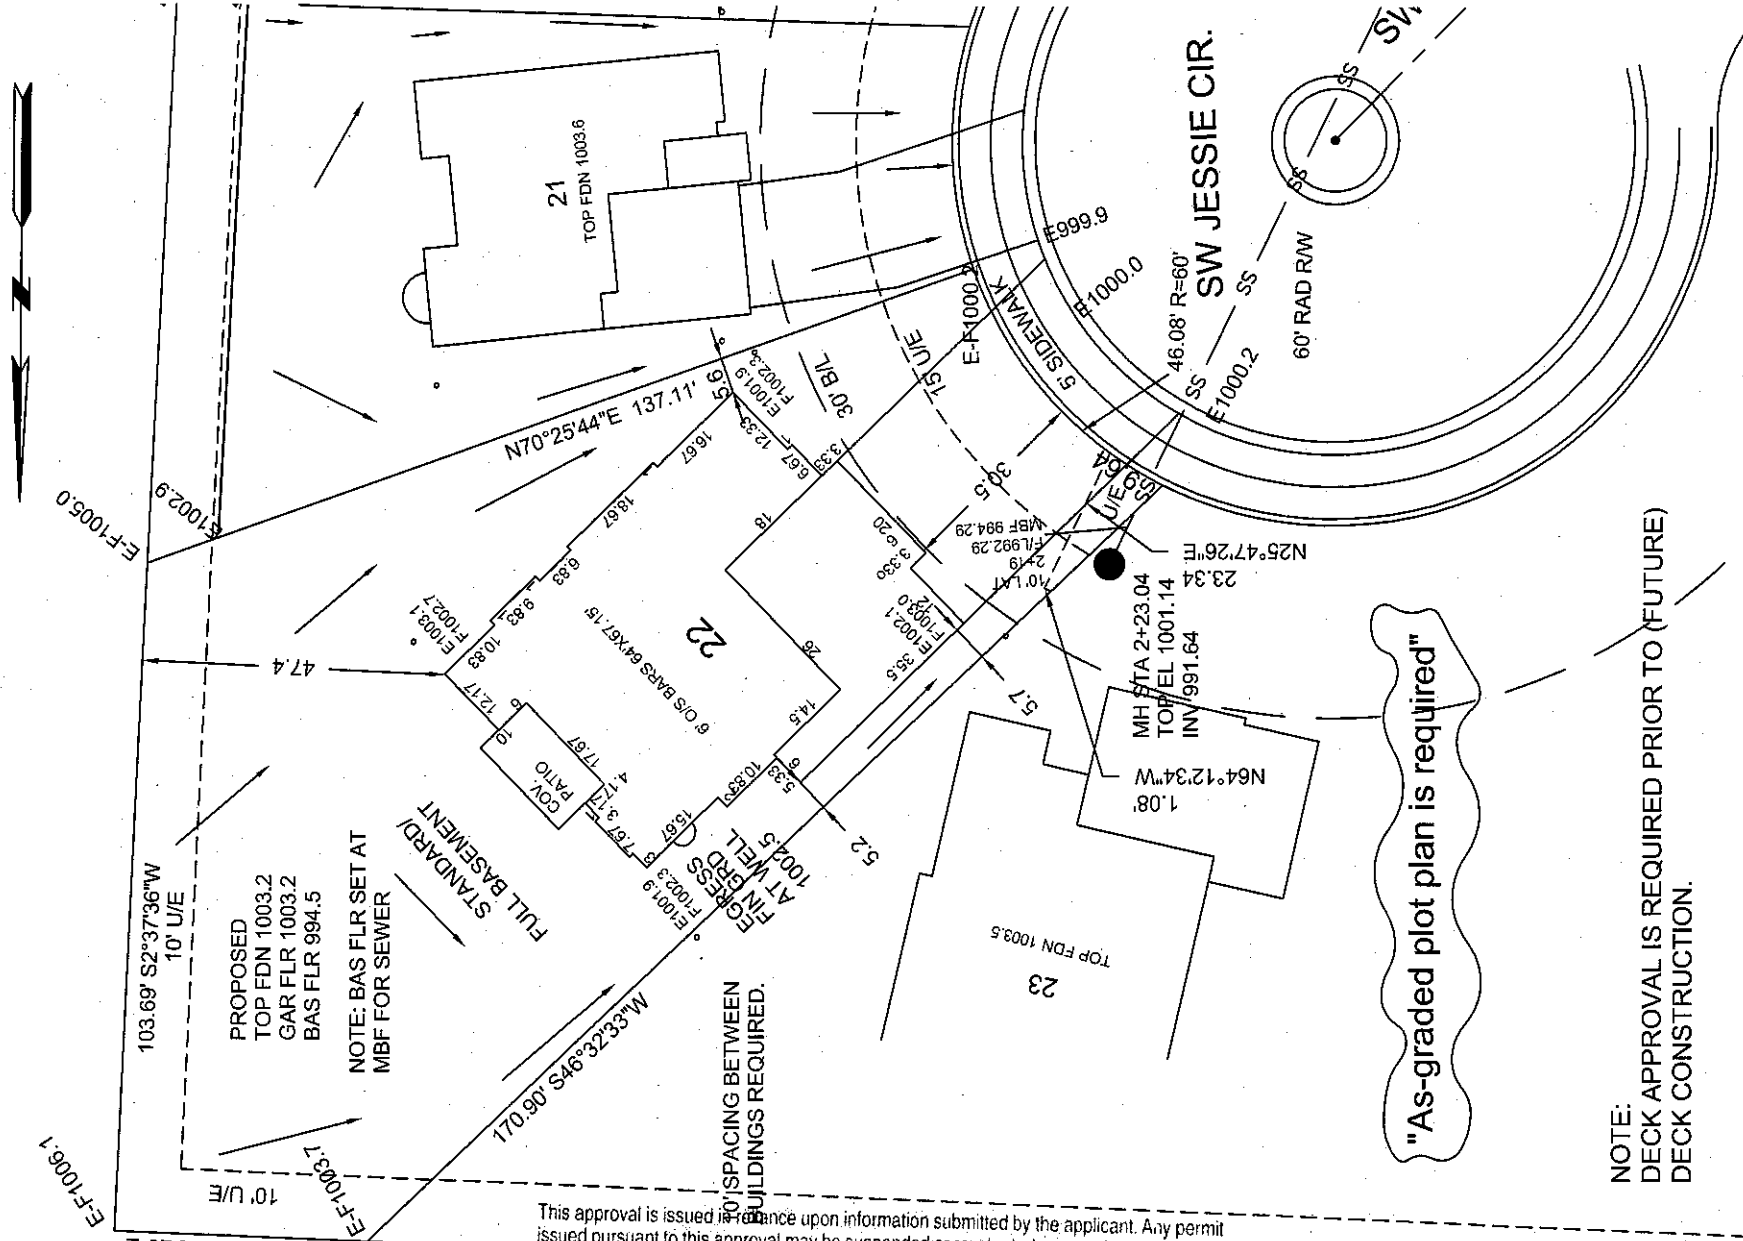

"As-graded plot plan is required"

NOTE:
DECK APPROVAL IS REQUIRED PRIOR TO (FUTURE)
DECK CONSTRUCTION.

This approval is issued in reliance upon information submitted by the applicant. Any permit issued pursuant to this approval may be suspended or revoked whenever the permit is issued in error, or on the basis of incorrect information supplied, or in violation of any ordinance or regulation. Approved plans shall not be changed, modified or altered without authorization. The issuance or granting of a permit or approval of plans shall not be construed to be a permit for, or an approval of, any violation of any of the provisions of the ordinance of the City of Lee's Summit, Missouri.

APPROVED *Christine Hunter* DATE 5/5/16
PRINT NAME _____

This plot plan is not an "as-built" survey as the house was staked prior to being built and cannot be used in place of a "Surveyors Real Property Report". This plot plan was prepared for use before and during foundation construction only and should not be used to establish property lines for fences or other structures. House staked as shown on this plot plan. House dimensions may have been assumed and contractor must check house dimensions shown and compare to the final house plans. Contractor's note: all