

MELVIN H. PROCTOR, P.E.
CONSULTING STRUCTURAL ENGINEER

4901 SW. Gull Point Dr.
Lee's Summit, MO 64082

(816) 810-7954

<melproc@msn.com>

August 25, 2016

Mr. David Williams, Bus. Adm. &/or Pat Koontz, Care Pastor
Abundant Life Baptist Church of Lee's Summit
304 SW Persels Rd.
Lee's Summit, Mo 64081

RELEASE FOR CONSTRUCTION
AS NOTED ON PLANS REVIEW
CODES ADMINISTRATION
LEE'S SUMMIT, MISSOURI

Attn: Whom it may concern

BY _____
DATE 8-29-16

Subject: Food Pantry Renovation


Gentlemen:

Please find attached four copies of two drawings each showing proposed minor internal modifications for enhancing use of two modular buildings currently on site and used by the food pantry ministry at present. The estimated cost for the complete enhancement is \$750.00 including materials and labor.


It is my suggestion that The Church (ALBC) with all it's available in house resources permit this small project acting as its own contractor agent. All materials are readily available at local lumber yards and/or hardware stores.


Thanks for this opportunity of service and please call when I can be of further assistance

Sincerely,

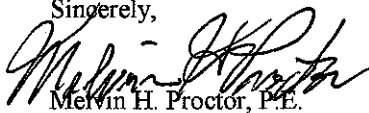
Melvin H. Proctor, P.E.

Copy: File

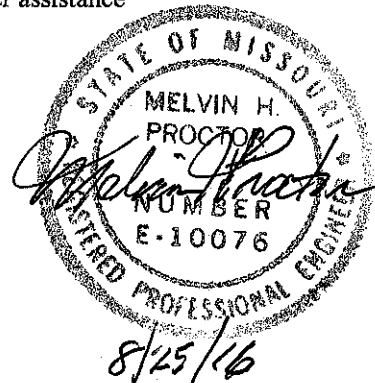

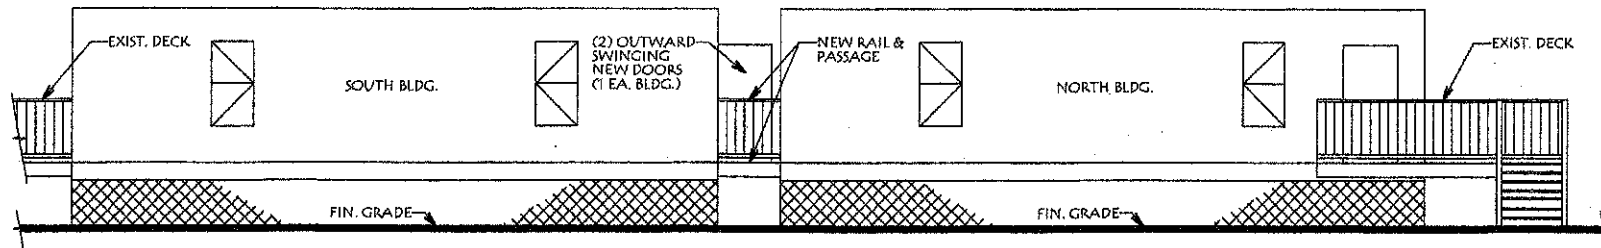


SIDE VIEW - EAST

1
S1

PLAN
NORTH



3/32"=1'-0"

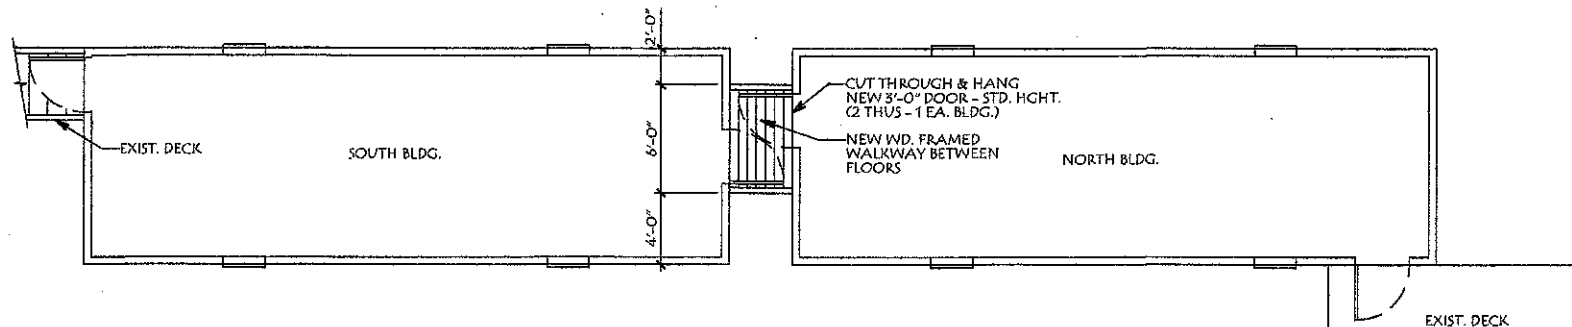

EXIST. FLOOR PLANS


2
S1

PLAN
NORTH



3/32"=1'-0"


ABUNDANT LIFE BAPTIST CHURCH
of Lee's Summit, MO.
Food Pantry Renovation - 8/22/16
Prepared by: Melvin H. Proctor, CSE.

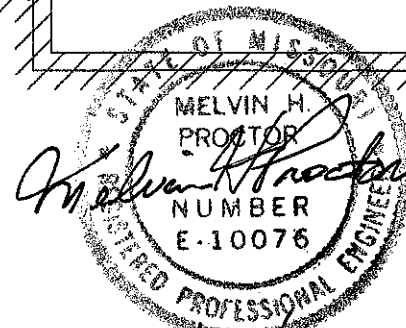

8/22/16

RELEASE FOR CONSTRUCTION
AS NOTED ON PLANS REVIEW
CODES ADMINISTRATION
LEE'S SUMMIT, MISSOURI
BY _____
DATE _____


S1 of 2

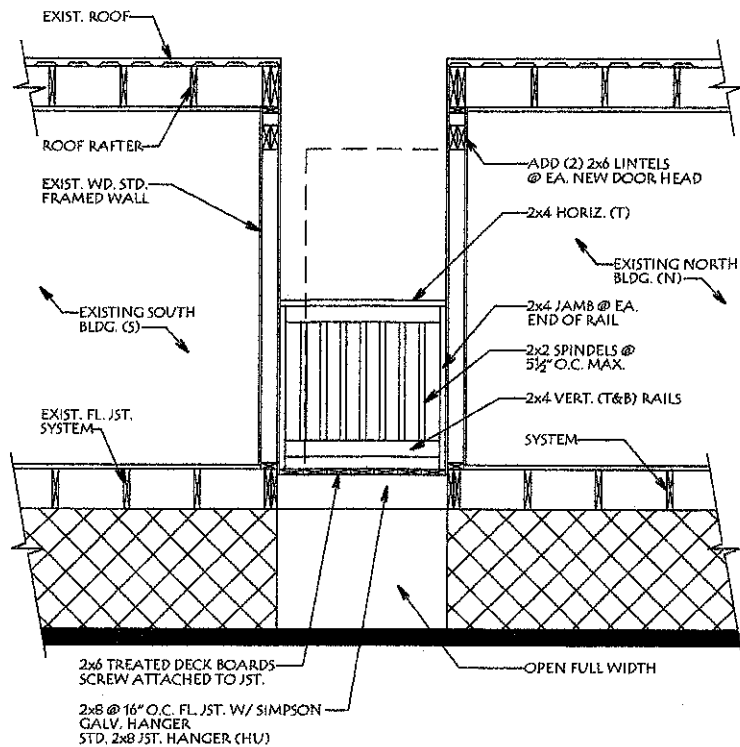

SECTION
1/4"=1'-0"

1
S2

PLAN
NORTH

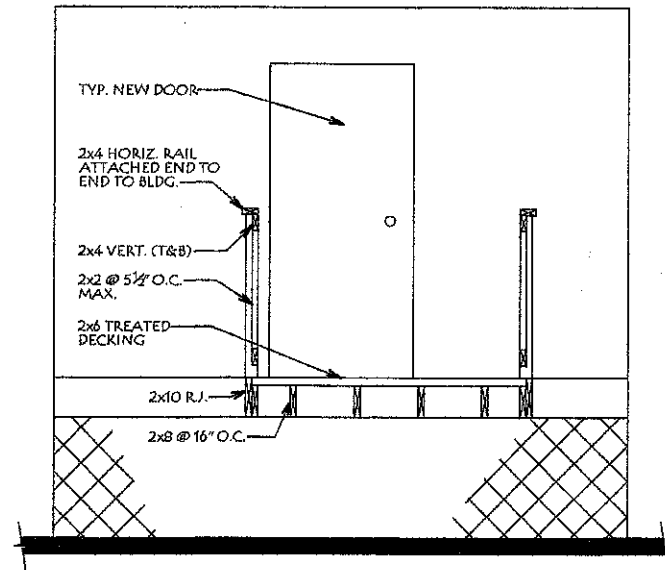

SECTION
1/4"=1'-0"

2
S2

PLAN
WEST



ABUNDANT LIFE BAPTIST CHURCH
of Lee's Summit, MO.
Food Pantry Renovation - 8/22/16
Prepared by: Melvin H. Proctor, CSE.



8/22/16

RELEASE FOR CONSTRUCTION
AS NOTED ON PLANS REVIEW
CODES ADMINISTRATION
LEE'S SUMMIT, MISSOURI
BY
DATE
S2 of 2