

PRRES2016-2248

RESUB

PLOT PLAN



DESCRIPTION: As Provided By: CLIENT

Lot 15, MONTICELLO 1ST PLAT - LOTS 1-32 & TRACTS A-C, a subdivision in Lees Summit, Jackson County, Missouri.

ADDRESS 1353 NE BRANDYWINE RD
GARAGE FLOOR=921.6
TOP FLOOR=922.3
BASEMENT FLOOR=913.6
WALKOUT=913.6
WALKOUT LAG=913.5

NE BRANDYWINE ROAD
N56°03'29"E MEASURED
N56°03'25"E PLATED
23.86'

R=50.00'
L=29.51'
E=919.9
F=919.9

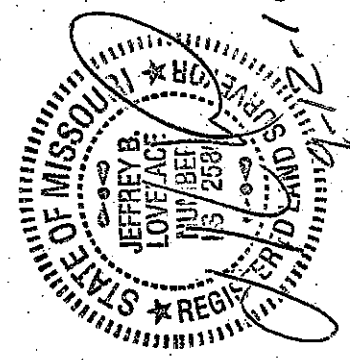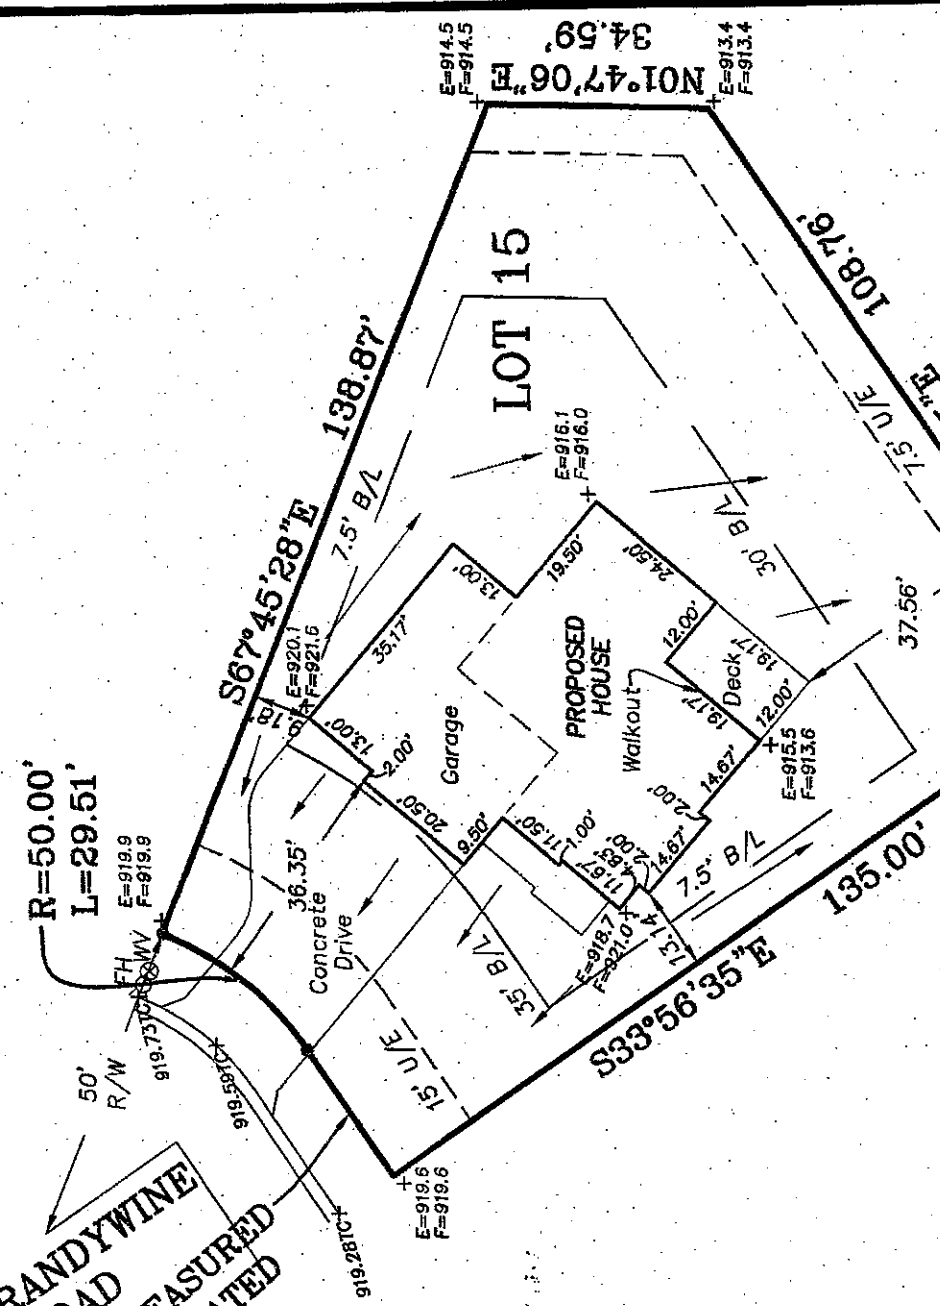

This approval is based upon information submitted by the applicant. Any permit issued is issued on the basis of the information submitted and the surveyor does not warrant the accuracy of the information. The surveyor is not responsible for any errors or omissions in the information submitted. 

APPROVED: *Jeffrey B. Love*
APPROVED NAME: Jeffrey B. Love
PRINT NAME: Jeffrey B. Love
DATE: 9/12/16

REVISED DATE: 09/12/2016
PER COMMENTS

- NOTES:
1. LEGAL DESCRIPTION OF PROPERTY PROVIDED BY CONTRACTOR. THIS PLOT PLAN DOES NOT CONSTITUTE OR REPRESENT A BOUNDARY SURVEY. THE CONTRACTOR AND/OR OWNER SHALL BE RESPONSIBLE FOR VERIFICATION OF PROPERTY BOUNDARY, PROPERTY CORNERS, DEED DESCRIPTIONS AND LOCATIONS OF PROPOSED HOUSE WITH RESPECT TO PROPERTY LINES.
 2. EASEMENTS, BUILDING LINES AND SET-BACKS TAKEN FROM RECORDED PLAT ONLY.
 3. CONTRACTOR TO VERIFY LOCATION AND DEPTH OF SANITARY SEWER SERVICE PRIOR TO CONSTRUCTION.
 4. CONTRACTOR TO VERIFY ALL DIMENSIONS, ELEVATIONS AND LOCATIONS PRIOR TO CONSTRUCTION.
 5. CONTRACTOR TO VERIFY CONDITION OF ALL FILL PRIOR TO CONSTRUCTION.
 6. GRADES ARE PROPOSED GRADES ONLY. FINAL GRADING AND ELEVATIONS SHALL BE CONTRACTORS RESPONSIBILITY.
 7. THIS IS A REPRESENTATION OF THE STRUCTURE AS STAKED BY THIS COMPANY.

Ordered By:
D&D Building, Inc.
PO Box 7014
Lees Summit, MO. 64064

LOVELACE & ASSOCIATES, LLC
LAND SURVEYING AND PLANNING SERVICES
312 SE GREEN / P.O. BOX 68
Lees Summit, MO. 64063/816-347-9997

Drawn by: J. Smith, Jr.
Checked by: J. Lovelace
DATE: 09/02/2016
JOB NO. 16342-1
SCALE: 1" = 30'