


20170795

20170795

CONSTRUCTION STAKE PLOT PLAN

ORDERED BY: KENNEY HOMES

DESCRIPTION: LOT 34, VILLAS AT MEADOWS AT SUMMIT RIDGE 14TH, PLAT IN LEE'S SUMMIT, MO

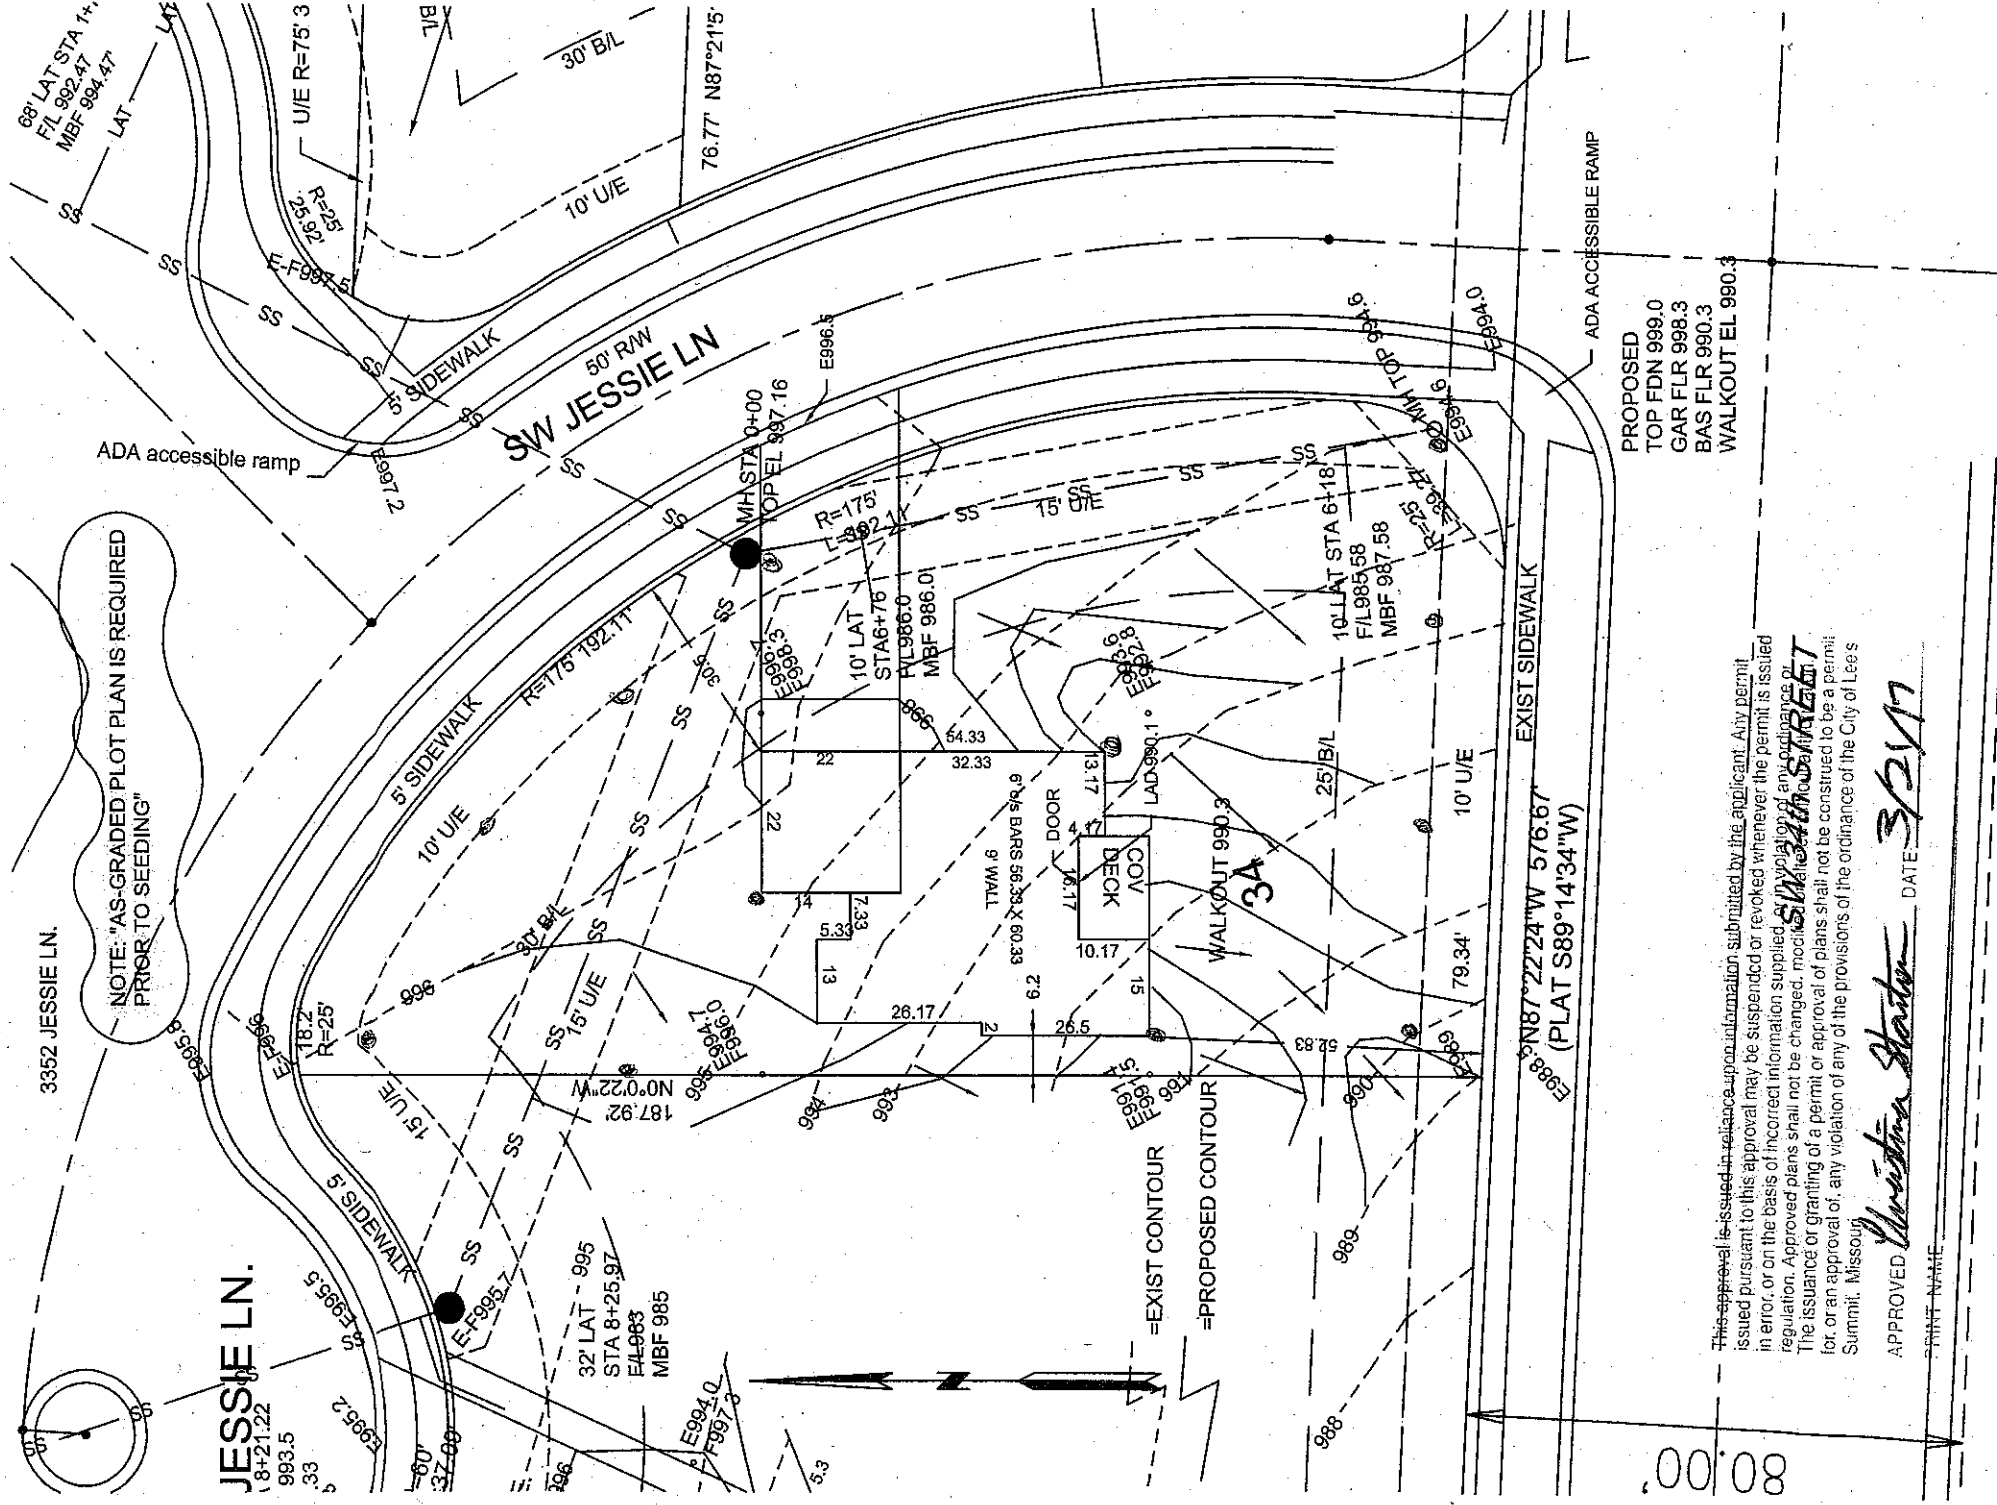


This approval is issued in reliance upon information submitted by the applicant. Any permit issued pursuant to this approval may be suspended or revoked whenever the permit is issued in error, or on the basis of incorrect information supplied by the applicant, or in violation of any ordinance or regulation. Approved plans shall not be changed, modified, or altered without the written approval of the issuing authority. The issuance or granting of a permit or approval of plans shall not be construed to be a permit for, or an approval of, any violation of any of the provisions of the ordinance of the City of Lee's Summit, Missouri.

APPROVED: *Christina Hester* DATE: 3/21/17

PRINT NAME

= DRAINAGE PATTERN

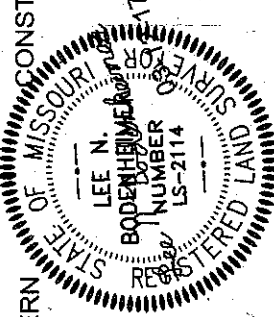

LEE BODENHEIMER, P.E., L.S.
Professional Engineer - Land Surveyor

CONSTRUCTION ENGINEERING SERVICES, INC.

16810-C East 40 Highway

Independence, MO 64055

(816)478-2323

lee@engineeringkc.com

SCALE: 1" = 30'

DATE: 2/28/2017

JOB NO: FITS