


PRR2073361

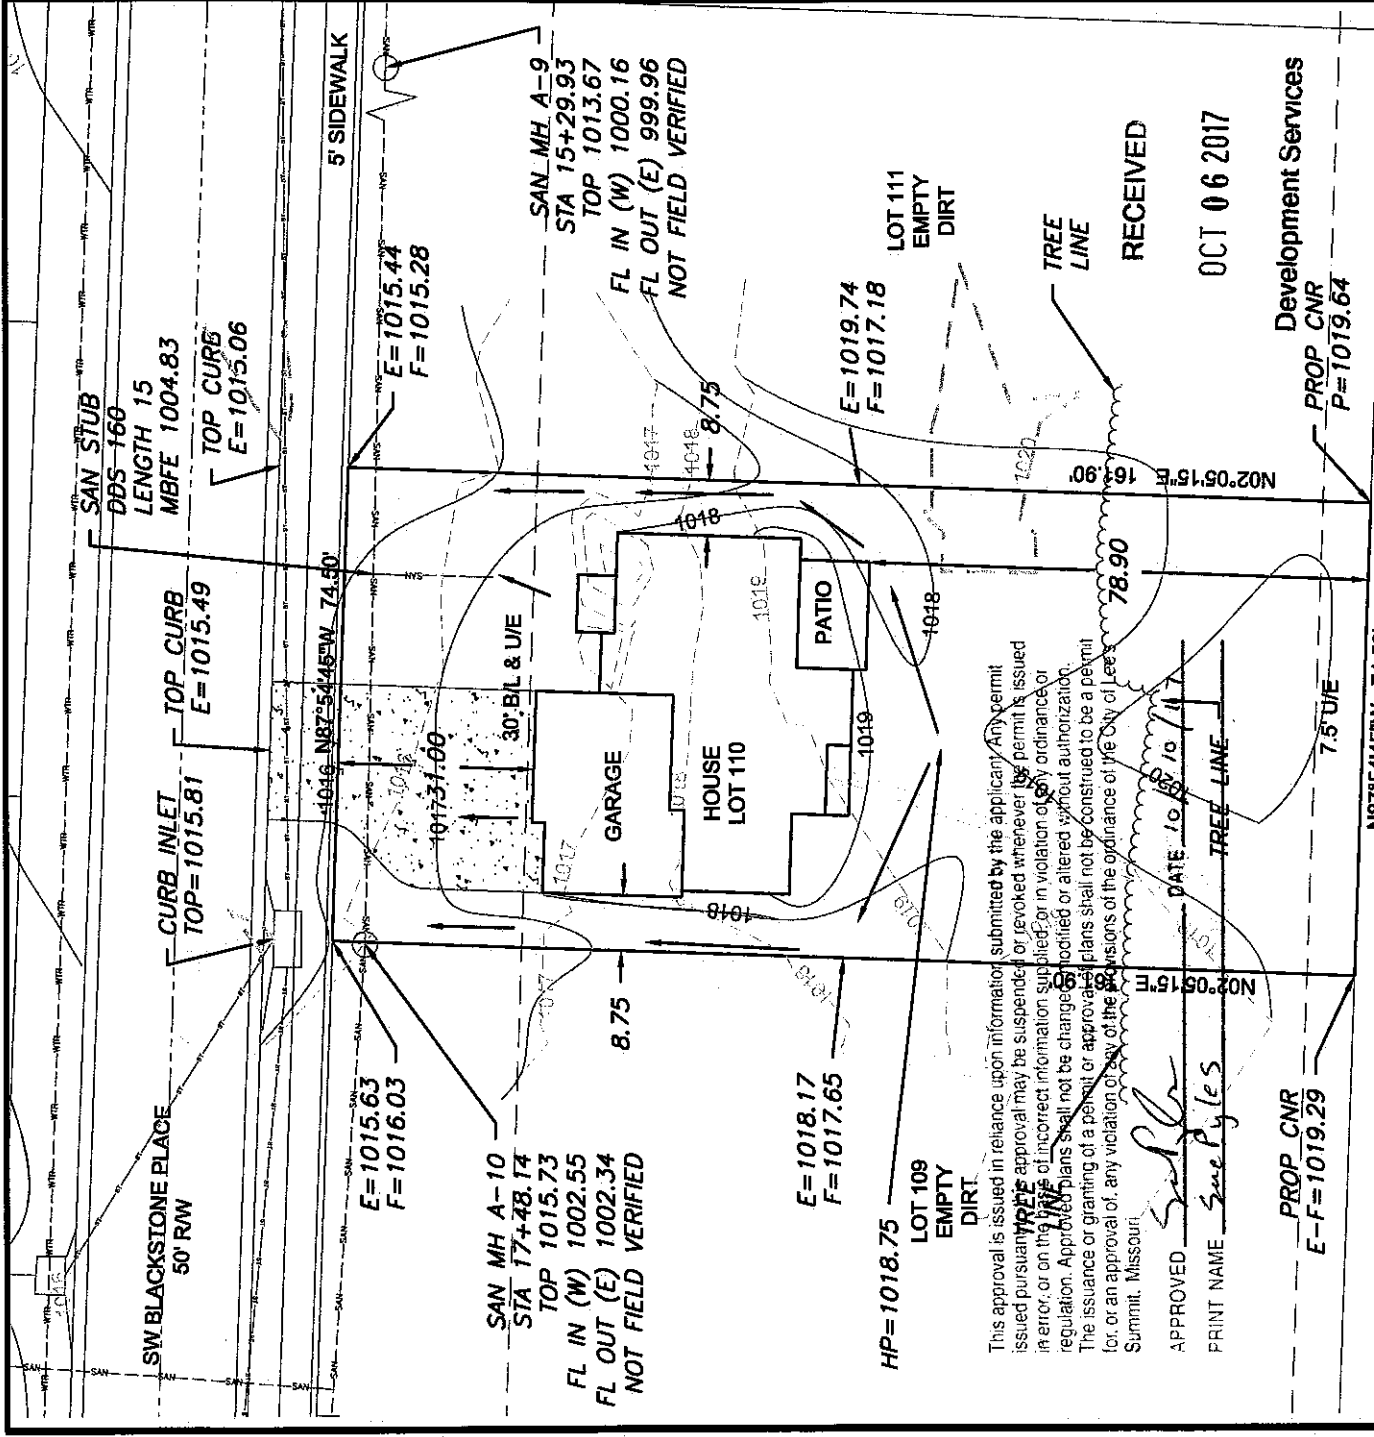

This approval is issued in reliance upon information submitted by the applicant. Any permit issued pursuant to this approval may be suspended or revoked whenever the permit is issued in error, or on the basis of incorrect information supplied, or in violation of any ordinance or regulation. Approved plans shall not be changed or modified or altered without authorization. The issuance or granting of a permit or approval of plans shall not be construed to be a permit for, or an approval of, any violation of any of the provisions of the ordinance of the City of Lee's Summit, Missouri.

APPROVED *Sue Pyles* DATE 10/06/17
 PRINT NAME *Sue Pyles* TREE LINE

PROP CNR E-F=1019.29
 PROP CNR P=1019.64
 RECEIVED OCT 06 2017
 Development Services

NOTE: DECK APPROVAL WILL BE REQUIRED PRIOR TO (FUTURE) DECK CONSTRUCTION

DRIVEWAY SLOPE = 6.0%

- LEGEND**
- Gas Meter
 - Telephone or Fiber-Optic Pedestal
 - Cable TV Pedestal
 - Electric Pedestal
 - Light Pole
 - Mailbox
 - Fire Hydrant
 - Water Valve


PROPOSED HOUSE

TOP FOUNDATION = 1020.00
 GARAGE FLOOR = 1018.00
 TOP FOOTING = 1011.00
 BASEMENT FLOOR = 1011.33
 E = EXISTING ELEVATION
 F = PROPOSED FINAL ELEVATION
 G = ADJACENT GRADE AT EGRESS

U.E. = UTILITY EASEMENT
 B.L. = BUILDING LINE

NOTES

1. BUILDER TO VERIFY ALL BUILDING ELEVATIONS AND DIMENSIONS.

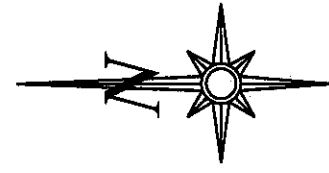

Scale 1" = 30'

LOT INFORMATION

12,061.7 SQ. FT.
 MBFE = 1004.83
 ADDRESS
 1817 SW BLACKSTONE PLACE

LEGAL DESCRIPTION

