
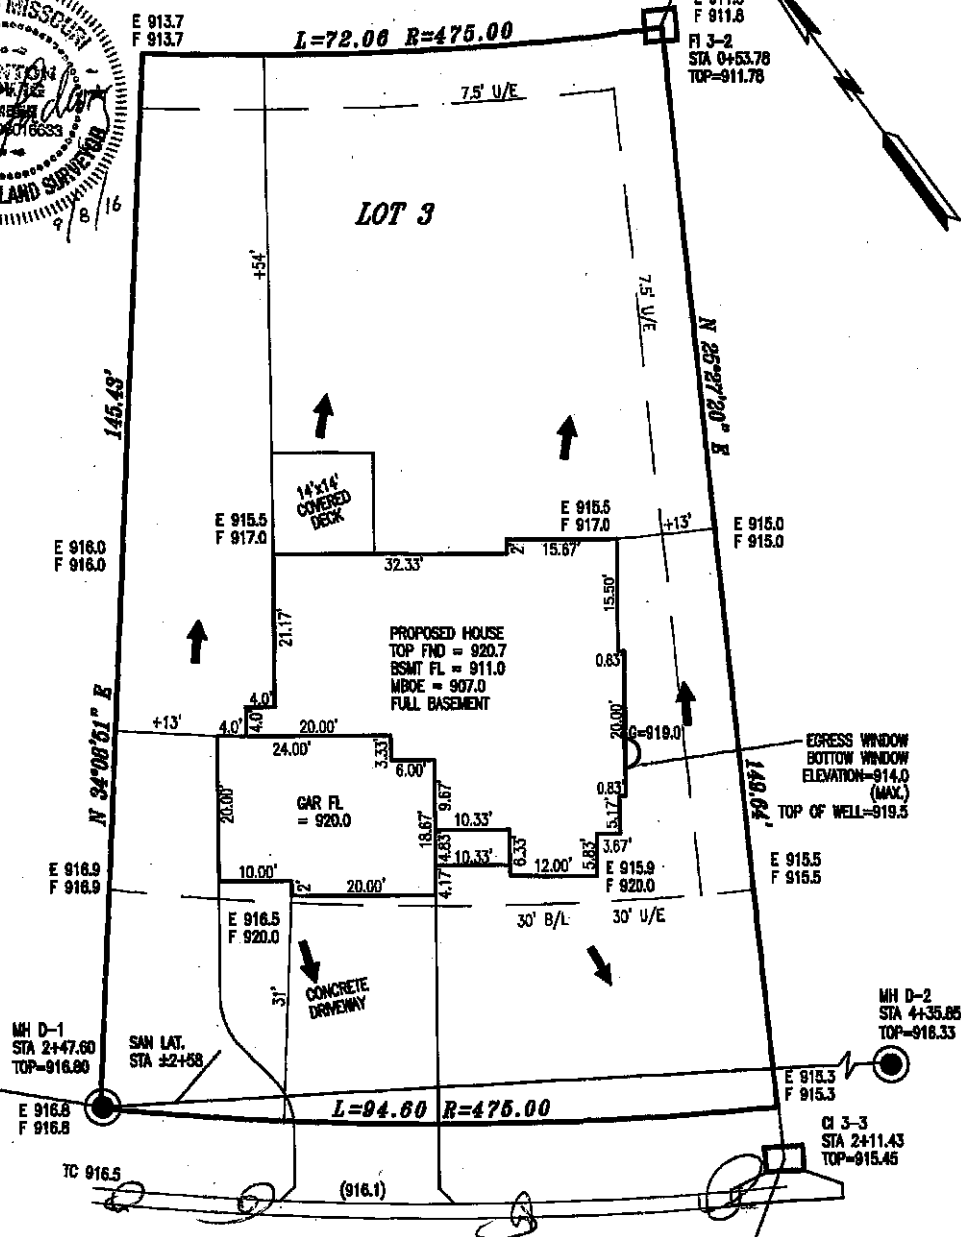


20162330

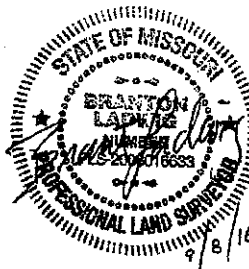

PLOT PLAN	
LOT 3	
MONTICELLO - 1ST PLAT	
LEE'S SUMMIT	MISSOURI
LADWIG and ASSOCIATES, L.L.C.	
LAND SURVEYORS	
816-309-6821	
DRAWN BY: JDH	SCALE: 1" = 20'
DATE: 9/7/16	DRAWING NO. M-3