


20171327

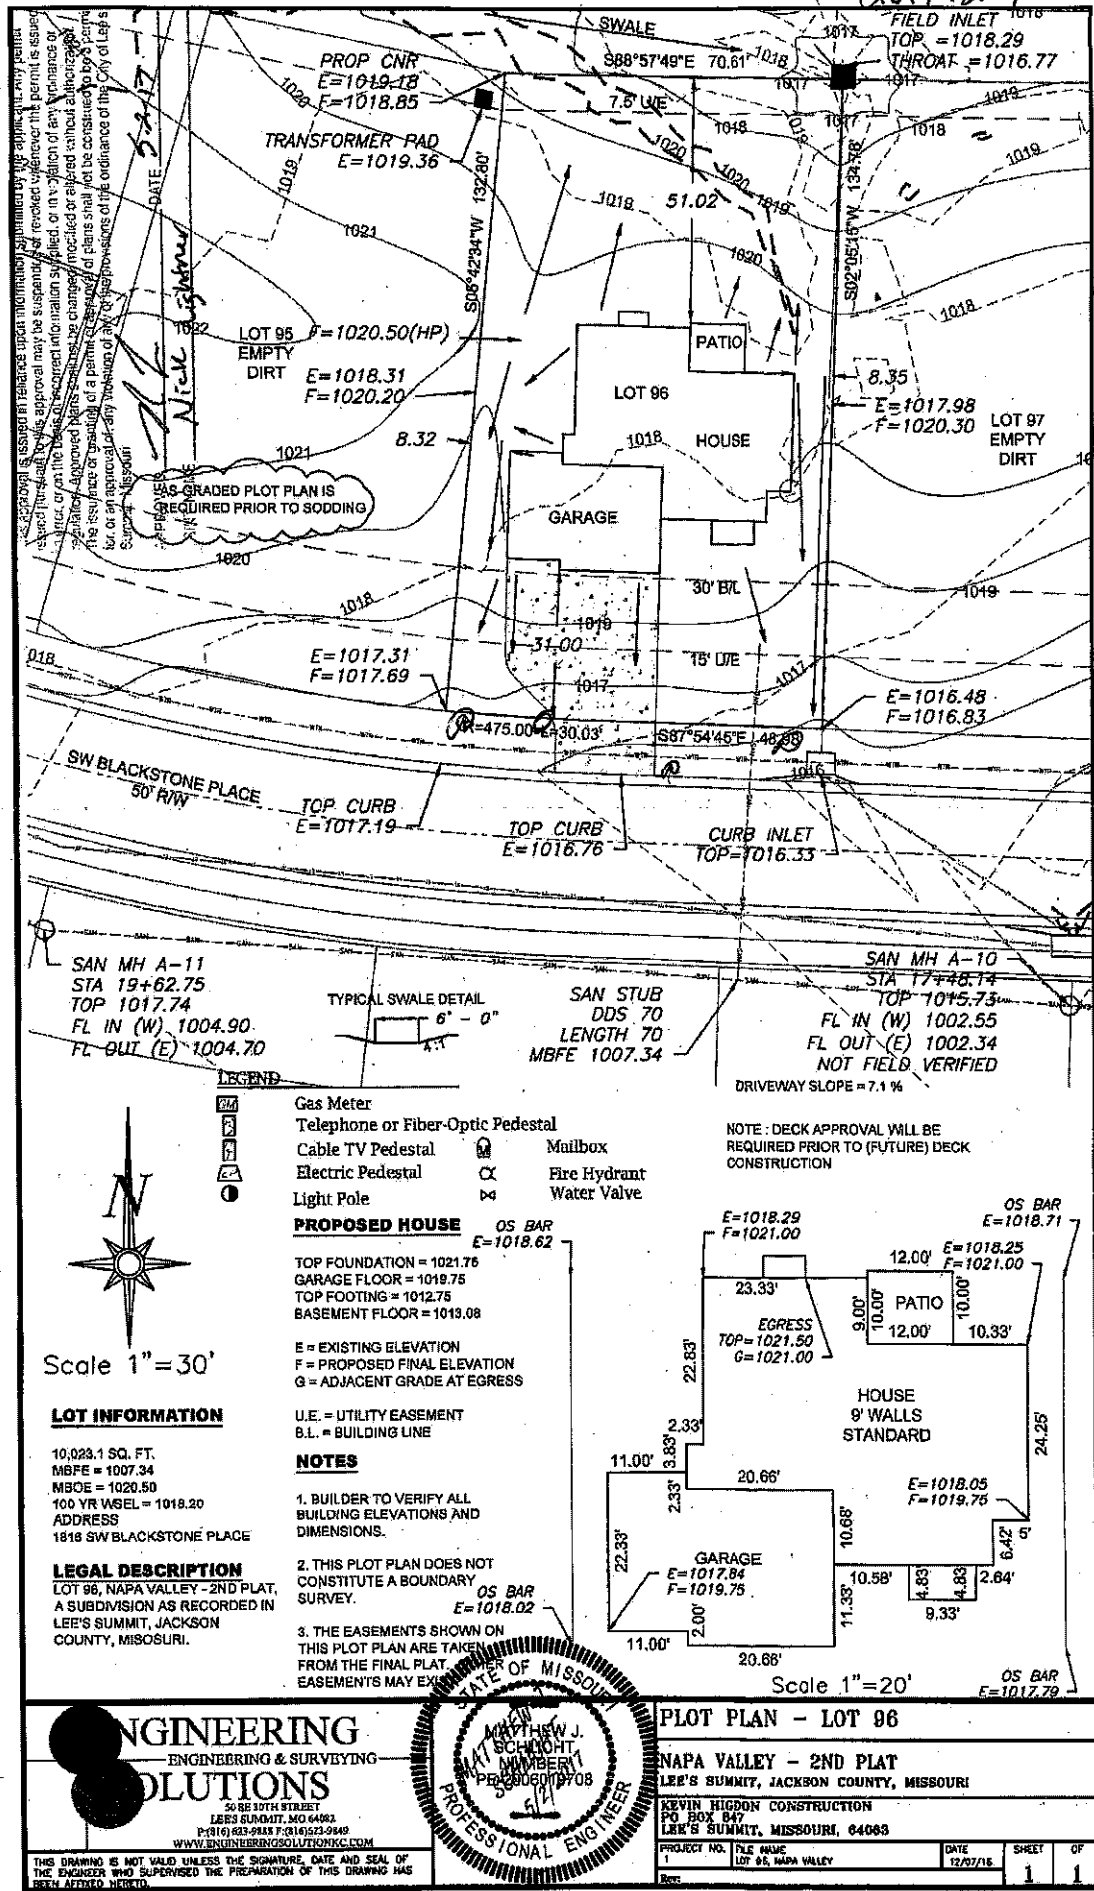

ENGINEERING SOLUTIONS
 ENGINEERING & SURVEYING
 5030 30TH STREET
 LEE'S SUMMIT, MO 64082
 P: (816) 623-9933 F: (816) 623-9949
 WWW.ENGINEERINGANDSURVEYING.COM

PLOT PLAN - LOT 96
 NAPA VALLEY - 2ND PLAT
 LEE'S SUMMIT, JACKSON COUNTY, MISSOURI
 KEVIN HIGDON CONSTRUCTION
 PO BOX 847
 LEE'S SUMMIT, MISSOURI, 64065

THIS DRAWING IS NOT VALID UNLESS THE SIGNATURE, DATE AND SEAL OF THE ENGINEER WHO SUPERVISED THE PREPARATION OF THIS DRAWING HAS BEEN AFFIXED HEREON.

PROJECT NO. 1 FILE NAME LOT 96, NAPA VALLEY DATE 12/27/16 SHEET 1 OF 1