



This approval is issued in reliance upon information submitted by the applicant, and no other investigation or on the basis of incorrect information supplied, or violation of any ordinance or regulation. Approved plans shall not be changed, modified or altered without authorization. The issuance or granting of a permit or approval of plans shall not be construed to be a permit for or an approval of any violation of any of the provisions of the ordinance of the City of Lee.

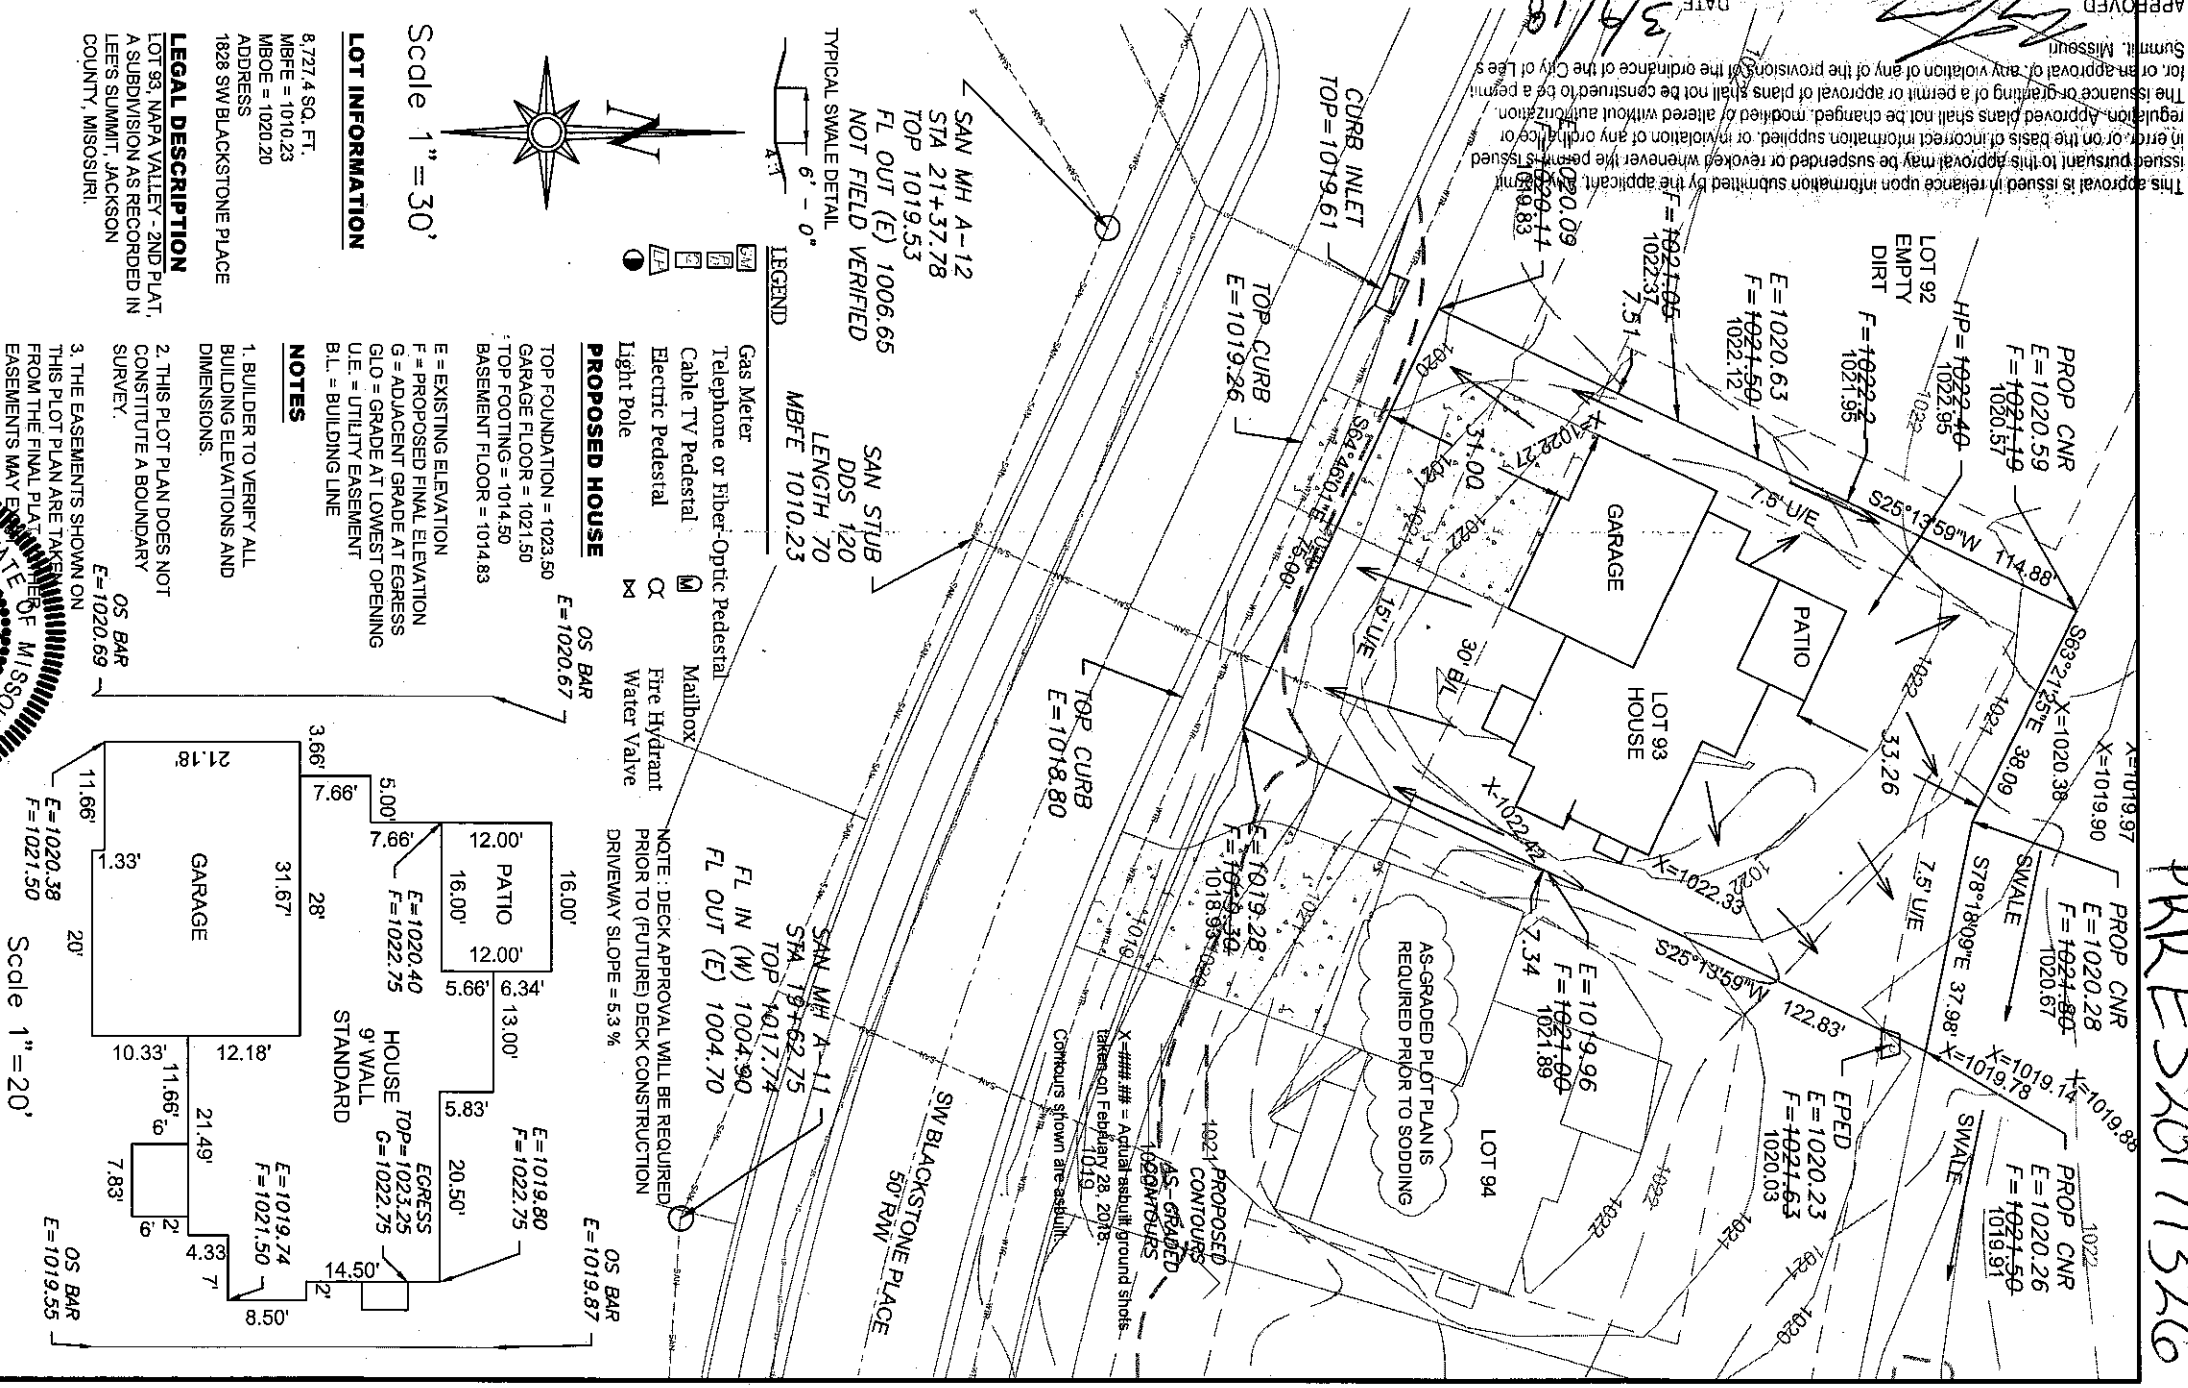

ENGINEERING SOLUTIONS

THIS DRAWING IS NOT VALID UNLESS THE SIGNATURE, DATE AND SEAL OF THE ENGINEER WHO SUPERVISED THE PREPARATION OF THIS DRAWING HAS BEEN RECEIVED HERETO.

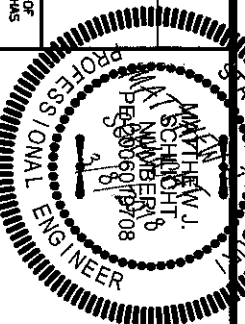

AS-GRADED PLOT PLAN - LOT 93

NAPA VALLEY - 2ND PLAT
LEE'S SUMMIT, JACKSON COUNTY, MISSOURI

KEVIN HIGDON CONSTRUCTION
PO BOX 847
LEE'S SUMMIT, MISSOURI, 64063

PROJECT NO.	FILE NAME	DATE	SHEET	OF
1	LOT 93, WAPA VALLEY	12/07/16	1	1