

#PRES20181482

ORDERED BY: WYSS CONSTRUCTION

PROPERTY ADDRESS: 619 NE LONE HILL DRIVE

DESCRIPTION: Lot 8, THE ESTATES OF CHAPEL RIDGE,
FIRST PLAT, a subdivision in Lee's Summit, Jackson County,
Missouri.

Note:
Future Deck Construction
will require approval.



This approval is issued in reliance upon information submitted by the applicant. Any permit issued pursuant to this approval may be suspended or revoked whenever the permit is issued in error, or on the basis of incorrect information supplied, or in violation of any ordinance or regulation. Approved plans shall not be changed, modified or altered without authorization. The issuance or granting of a permit or approval of plans shall not be construed to be a permit for or an approval of, any violation of any of the provisions of the ordinance of the City of Lees Summit, Missouri

APPROVED: *[Signature]* DATE: 5/17/18
PRINT NAME: Steven Conrick

Attention: This Plot Plan was prepared for use before and during foundation construction ONLY. This house is staked as shown on this drawing. The Contractor is to check and verify house dimensions and elevations at the job site. We are not responsible for unknown or unplotted easements of any kind unless we are furnished with the description of said easement prior to our field work being performed. Elevations shown hereon are for a guide only, and final elevations are the responsibility of the on-Site Contractor. Unless otherwise noted, THIS IS NOT AN AS-BUILT SURVEY and we can not guarantee the construction of anything shown on this "Plan." Boundary and Improvement Surveys and "As-Built" Grading Certifications serve the purpose of showing "Actual" construction.

LAND SURVEY COMPANY
P.O. BOX 528, GRANDVIEW, MISSOURI 64030
PHONE: (816) 966-0839 FAX: (816) 763-1761
Quality since 1959

CONSTRUCTION STAKE PLOT PLAN

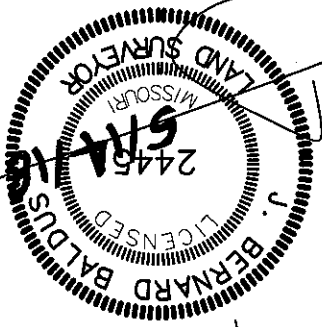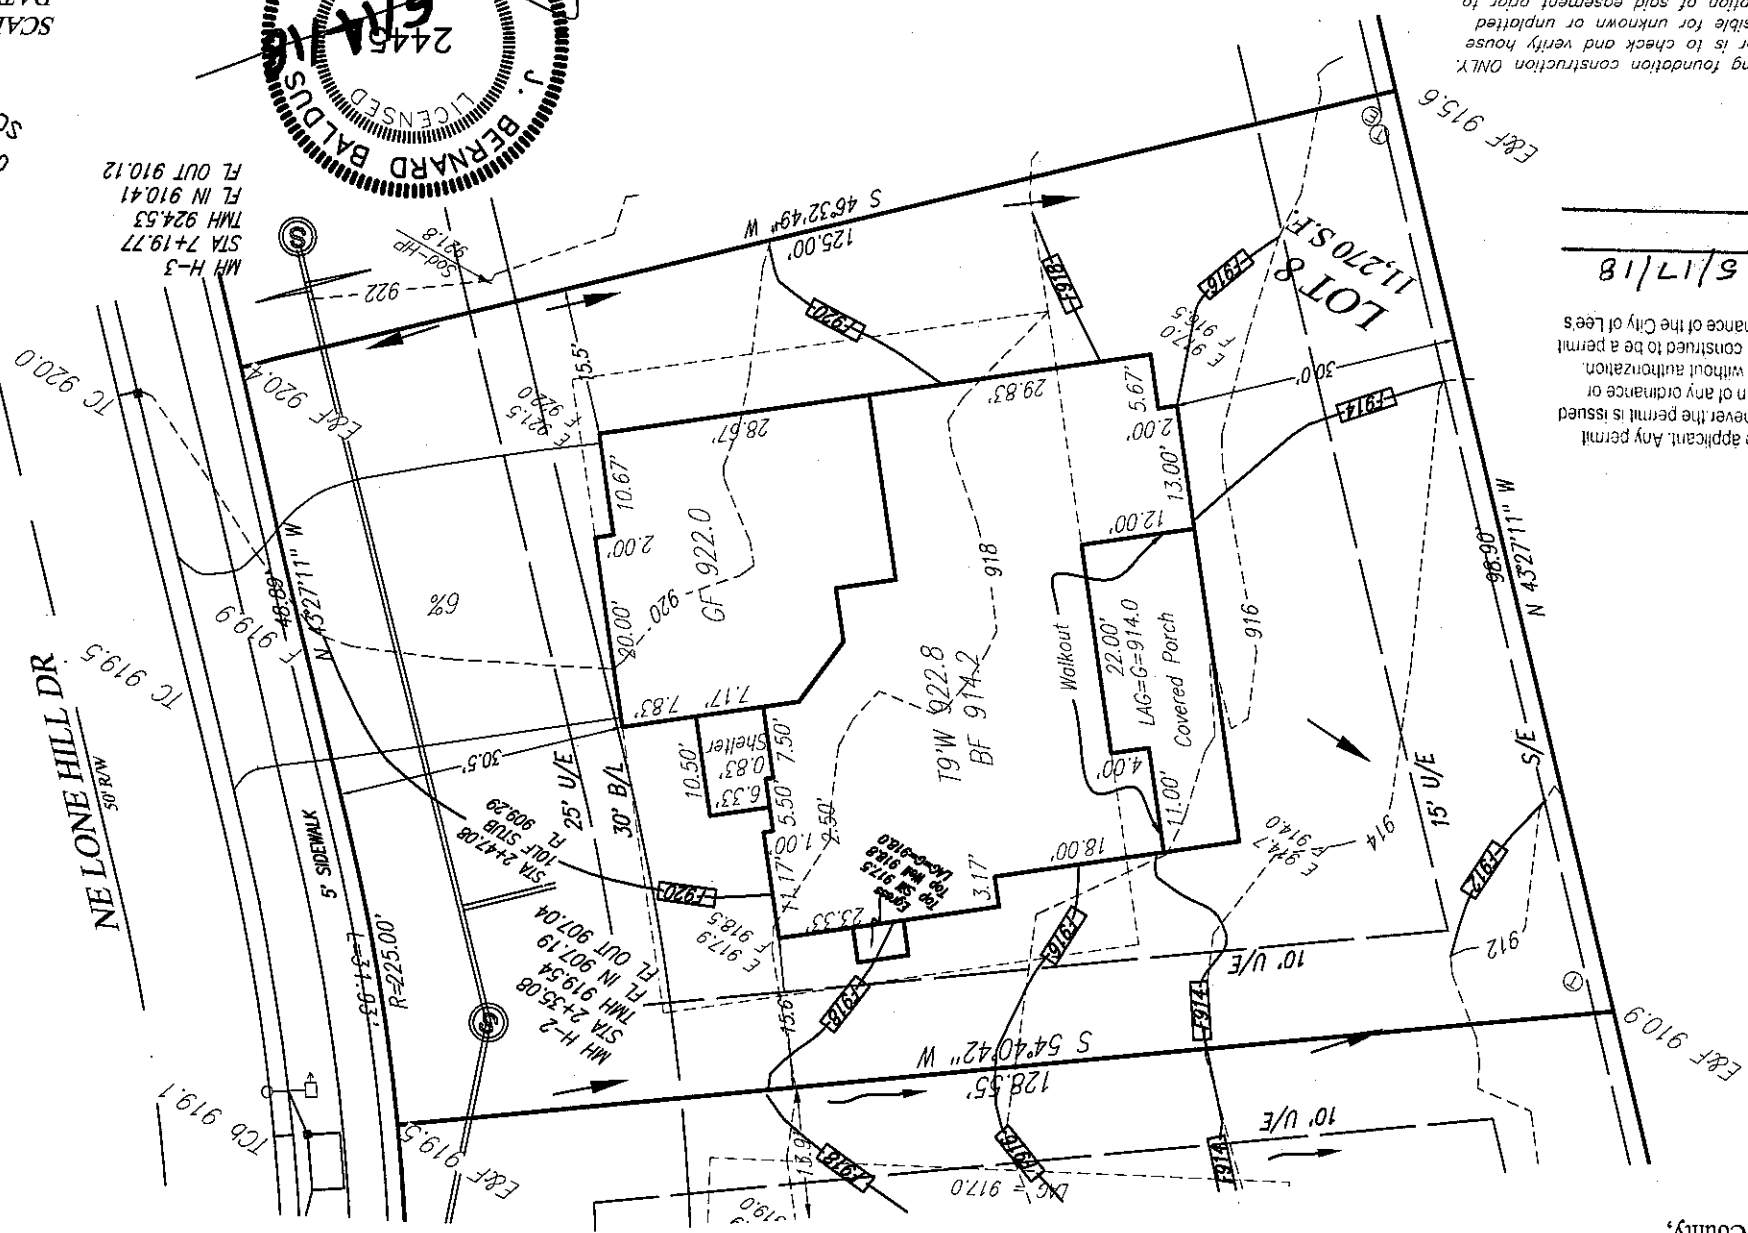

MH H-3
STA 7+19.77
TMH 924.53
FL IN 910.41
FL OUT 910.12

SCALE: 1"=20'
SCALE IN FEET
NORTH

DATE 4/27/2018
REVISED: 5/1/18
GO AHEAD: 5/1/18
FINAL:

2861482