


Resub

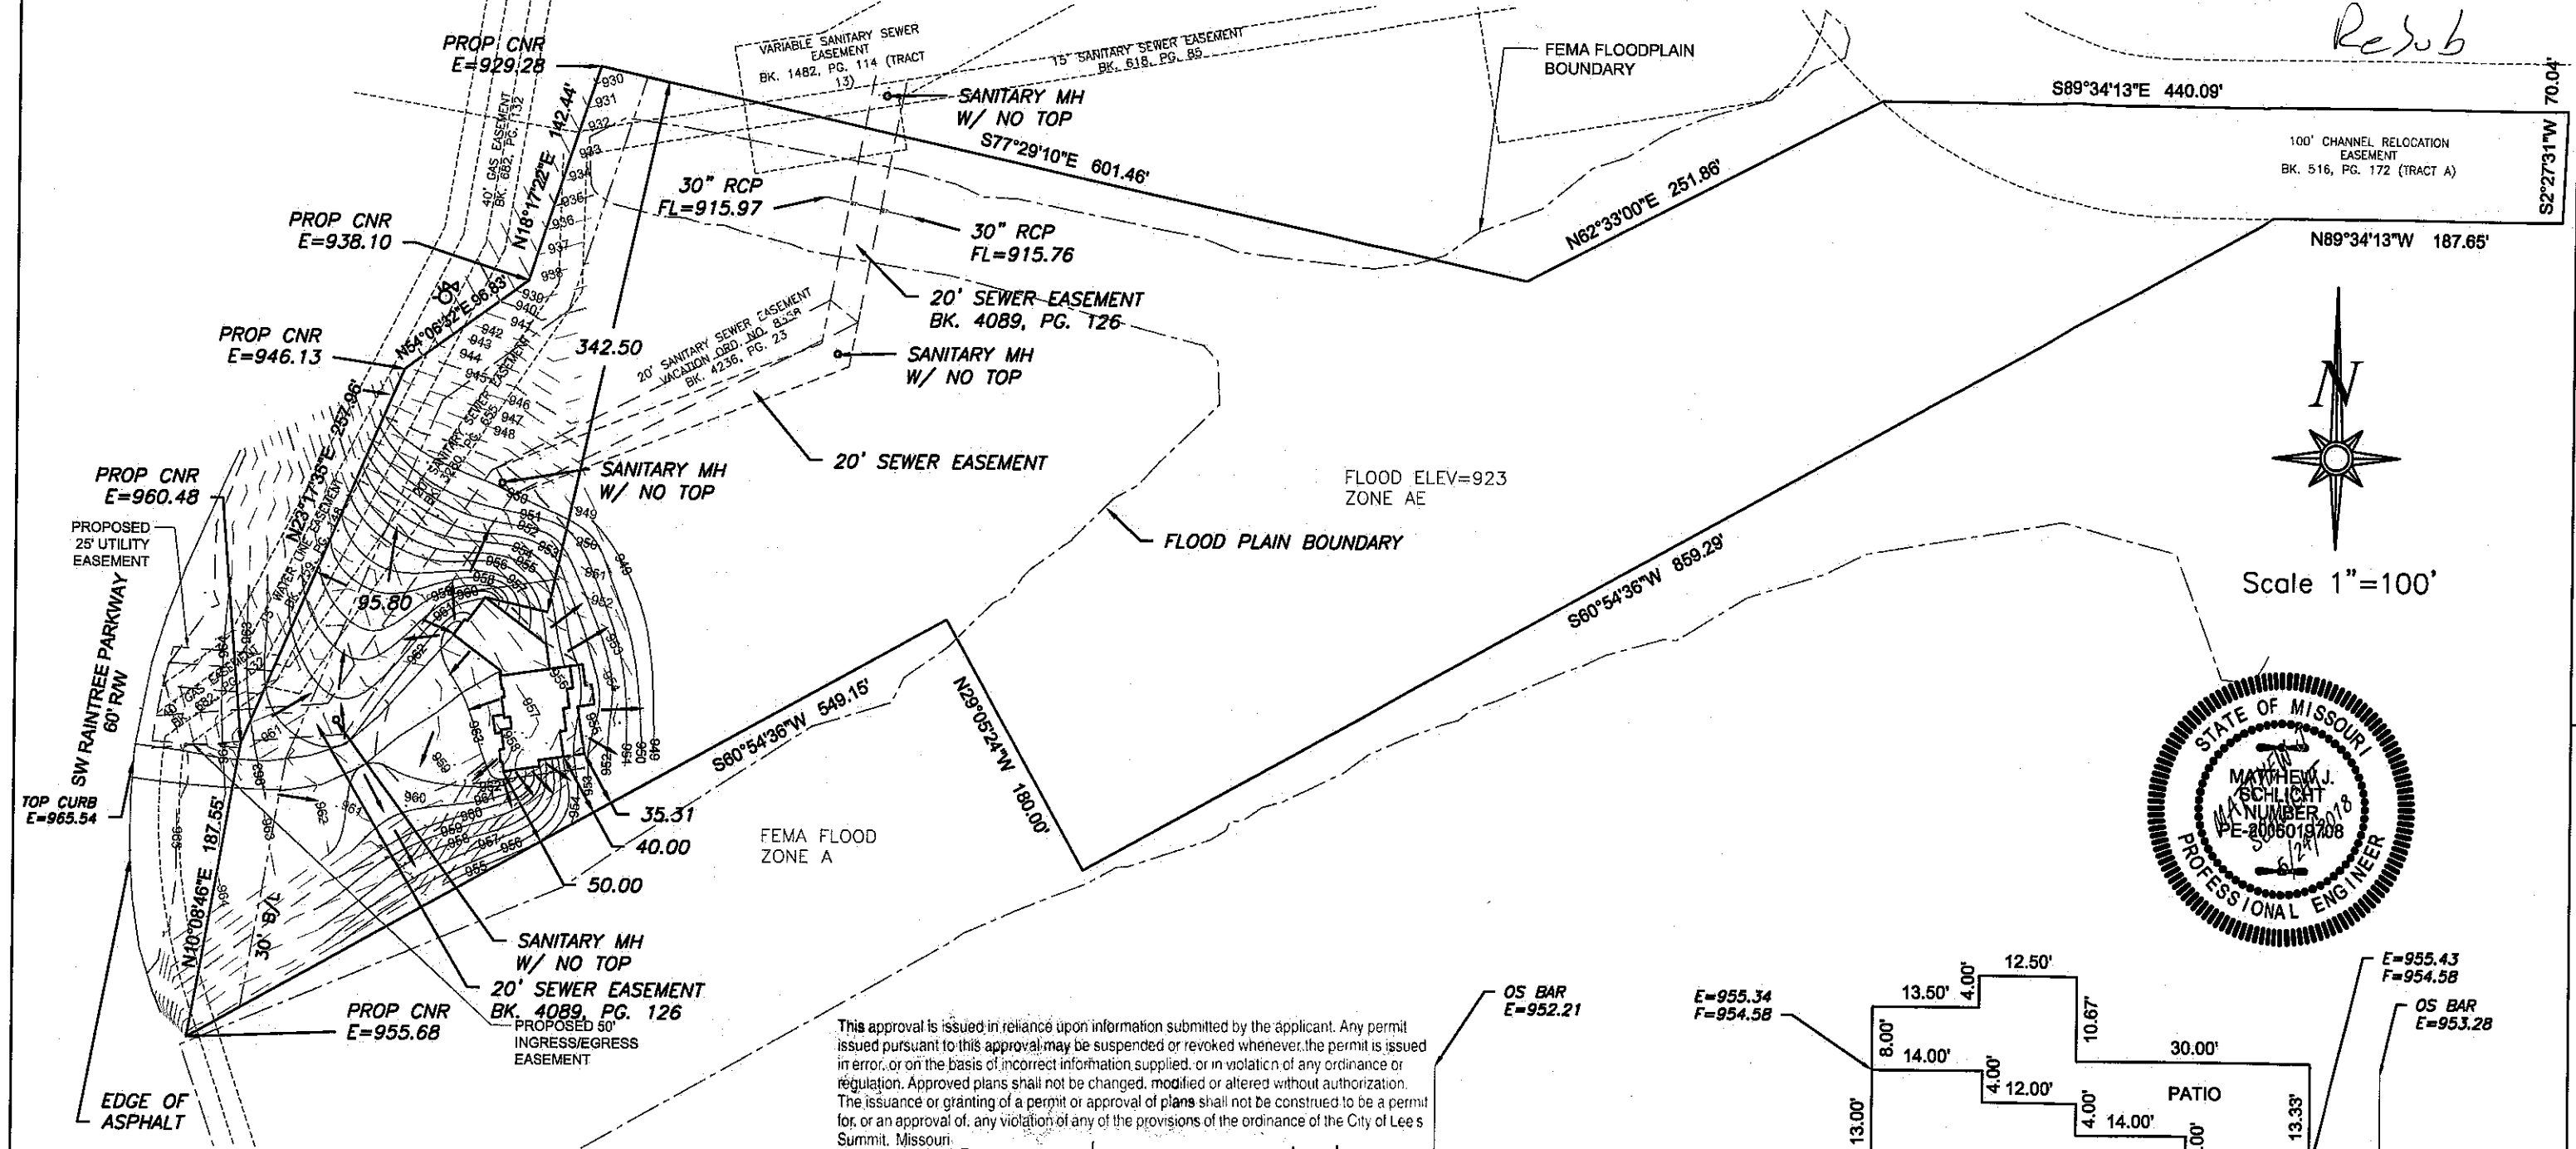

This approval is issued in reliance upon information submitted by the applicant. Any permit issued pursuant to this approval may be suspended or revoked whenever the permit is issued in error, or on the basis of incorrect information supplied, or in violation of any ordinance or regulation. Approved plans shall not be changed, modified or altered without authorization. The issuance or granting of a permit or approval of plans shall not be construed to be a permit for, or an approval of, any violation of any of the provisions of the ordinance of the City of Lee's Summit, Missouri.

APPROVED *[Signature]* DATE 5/25/18
PRINT NAME Steven Corrick

LOT INFORMATION

379,384 SQ. FT. ± (8.71 ACRES ±)

ADDRESS
4801 SW RAIN TREE PKWAY

LEGAL DESCRIPTION


LOT 1, POTTER SUBDIVISION - MINOR PLAT, A SUBDIVISION AS RECORDED IN LEE'S SUMMIT, CASS COUNTY, MISSOURI.

PROPOSED HOUSE

TOP FOUNDATION = 964.00
GARAGE FLOOR = 964.00
TOP FOOTING = 955.00
BASEMENT = 955.33

E = EXISTING ELEVATION
F = PROPOSED FINAL ELEVATION

U.E. = UTILITY EASEMENT
B.L. = BUILDING LINE

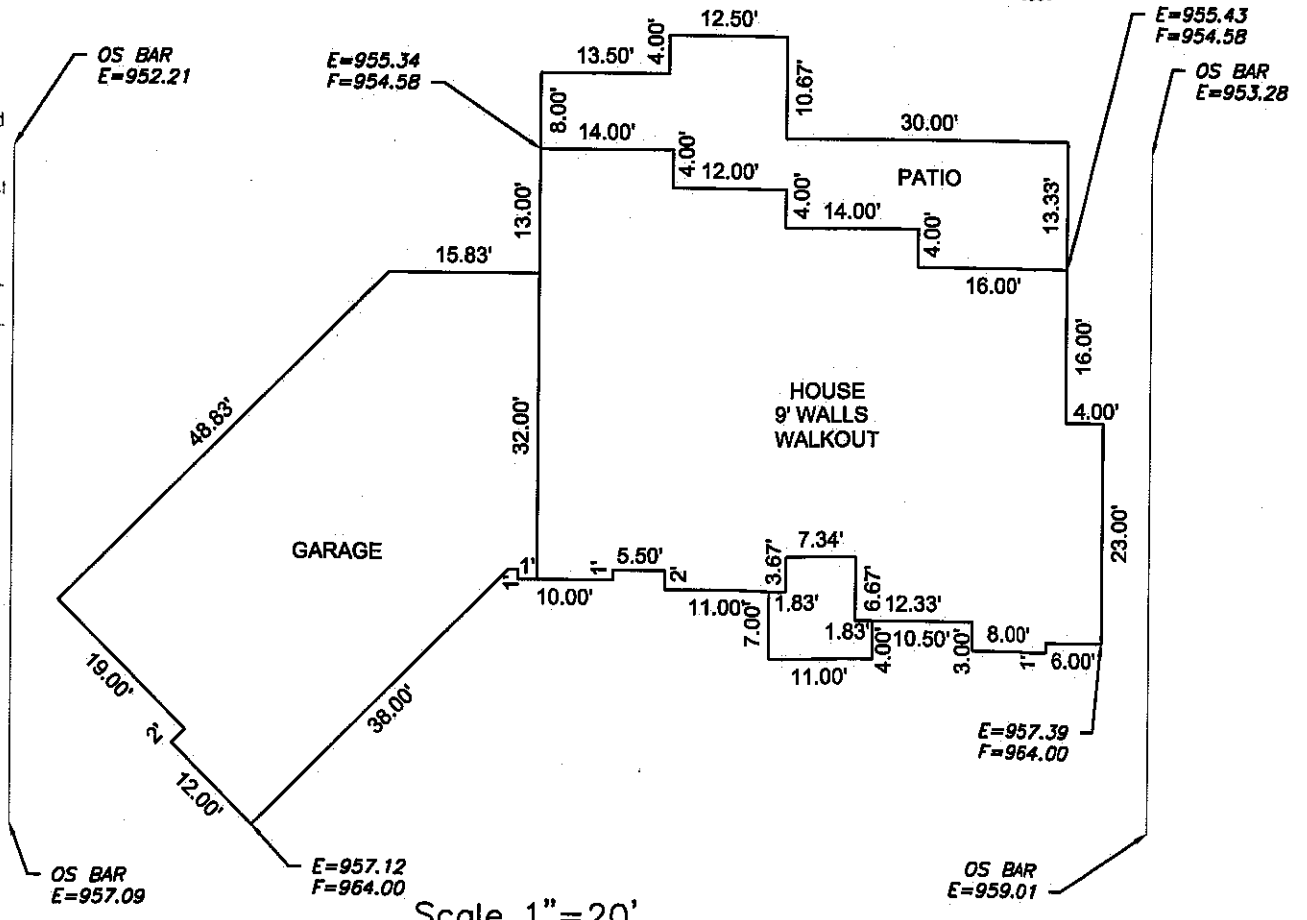

RECEIVED
Fire Hydrant
Water Valve

MAY 24 2018

Development Services

REVISIONS
DATE

Potter Subdivision - Lot 1
Being in the NW 1/4 of Section 5 & the E 1/4

Plot Plan

ENGINEERING
ENGINEERING & SURVEYING