



SECTION 08-48N-31W

LOCATION MAP
SCALE 1" = 2000'

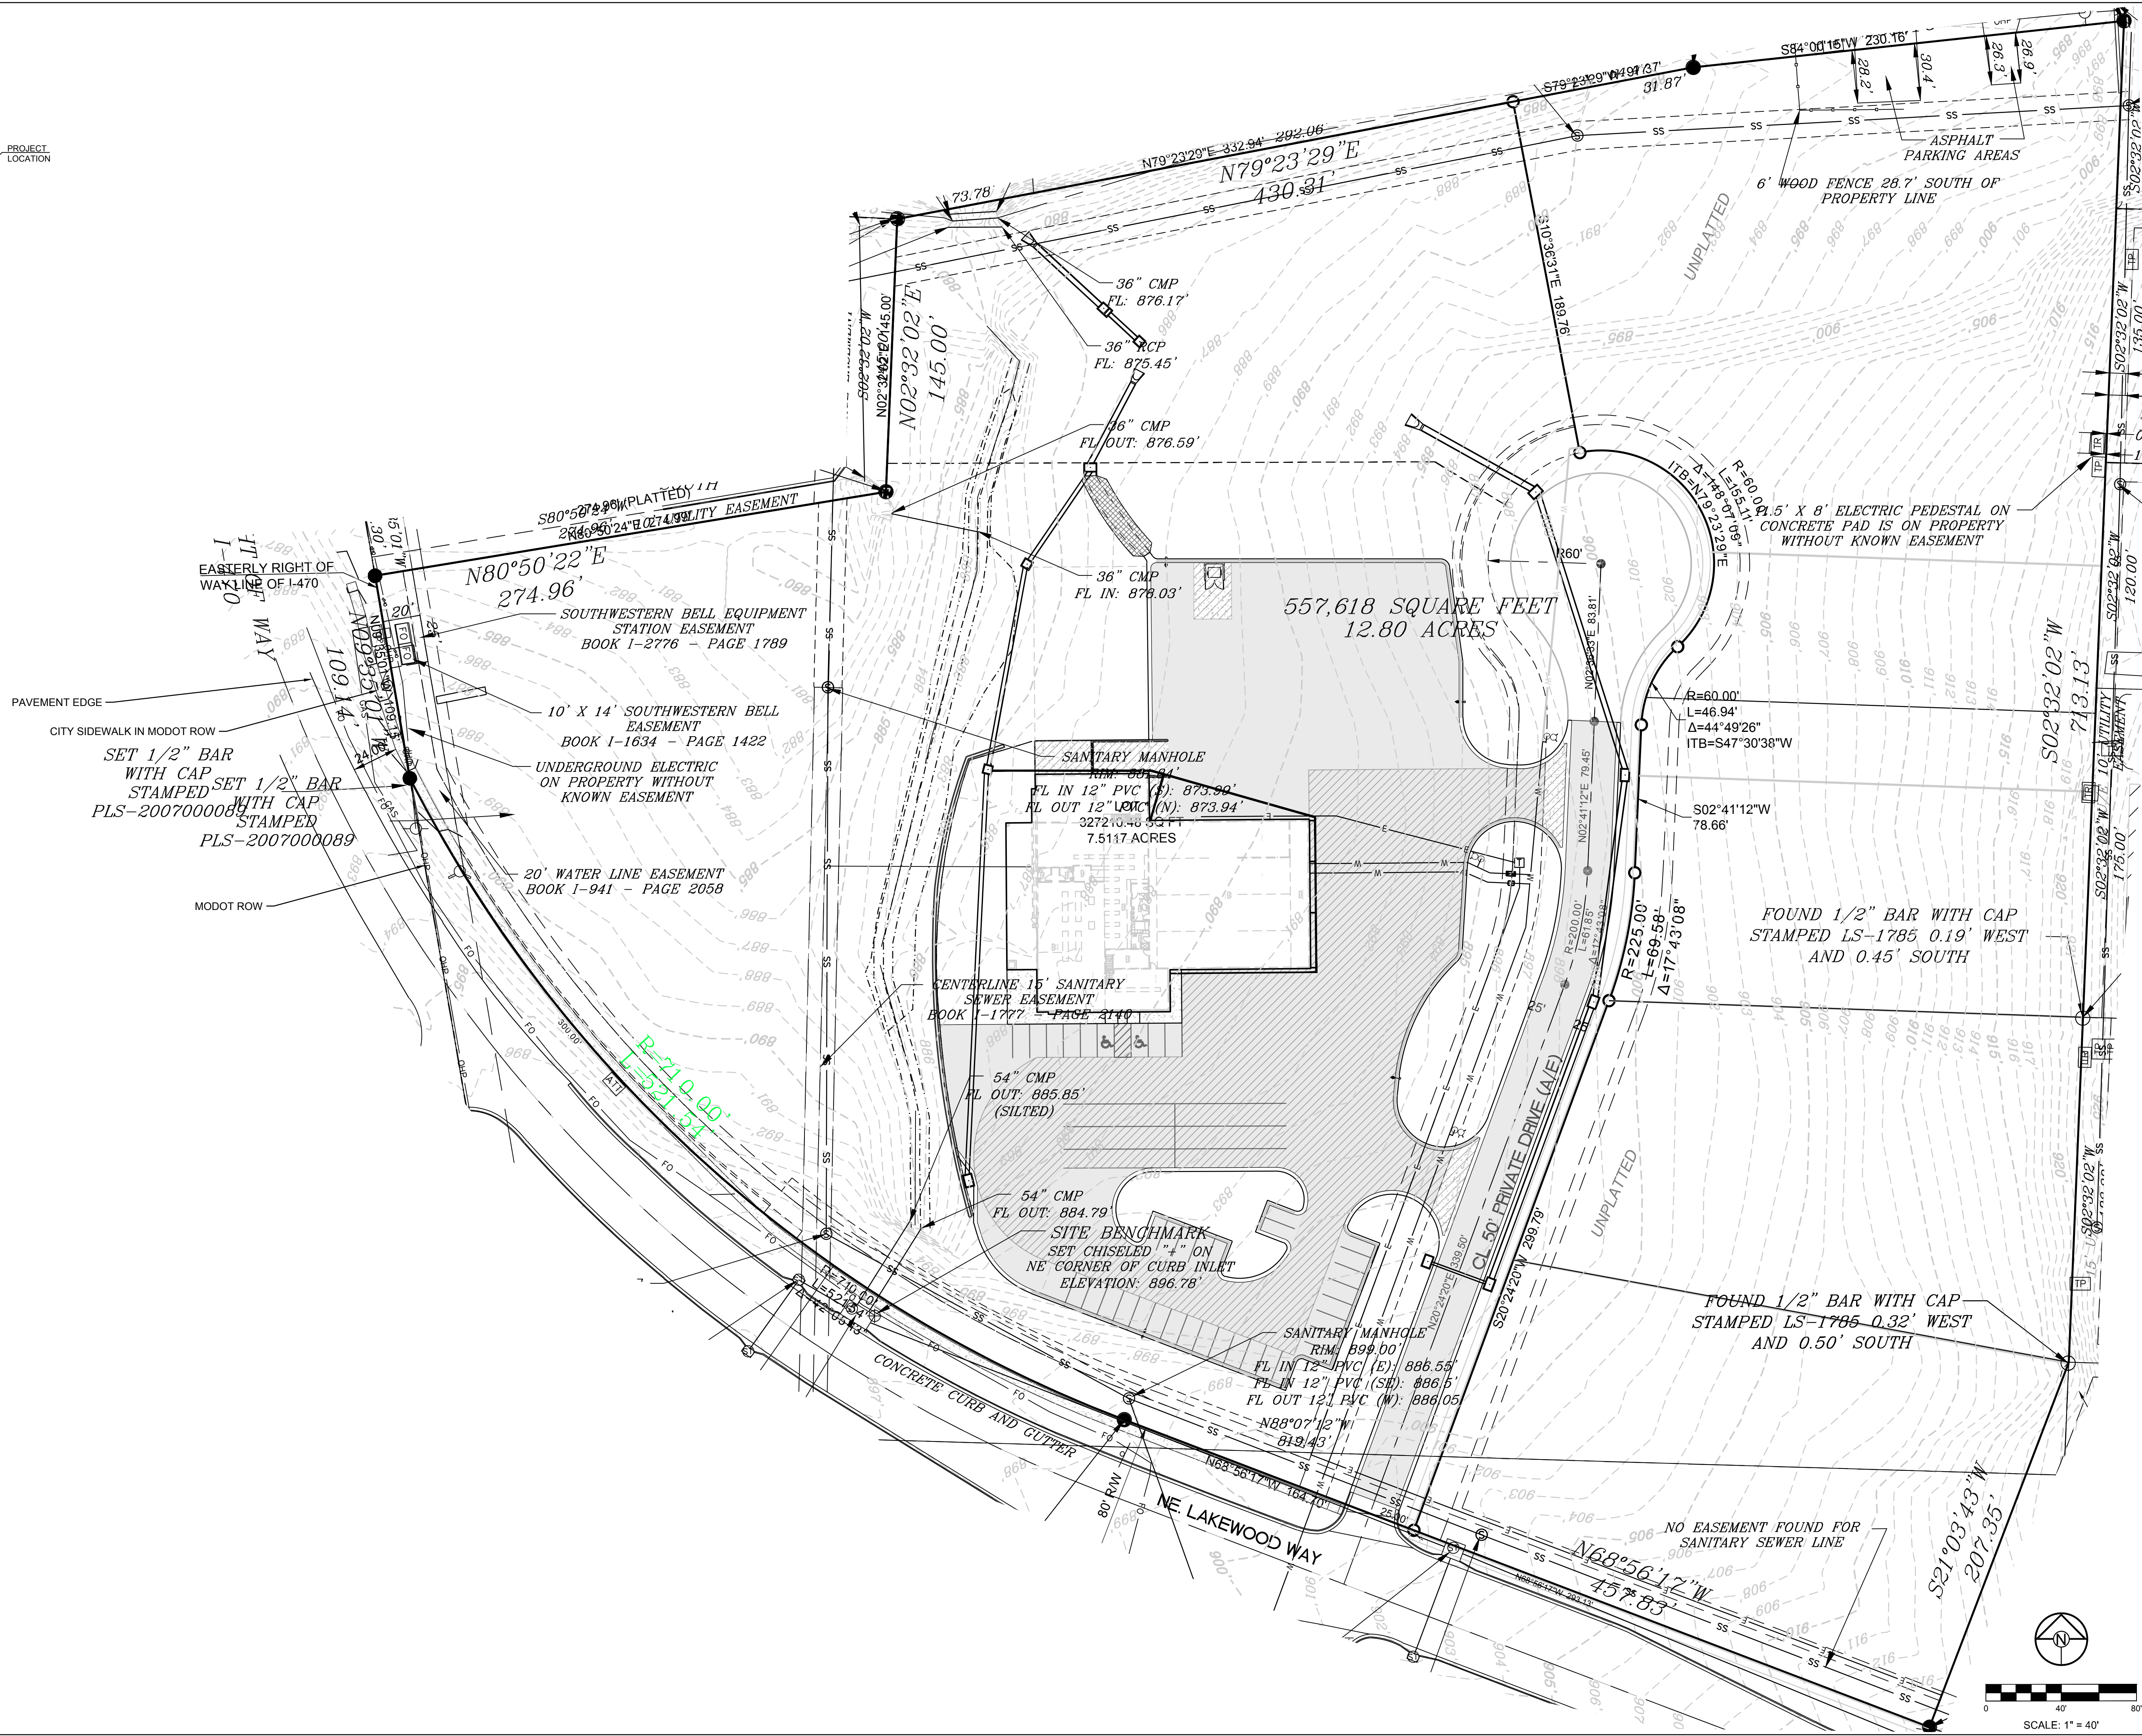

SCHLAGEL & ASSOCIATES, P.A.
 Engineers - Planners - Surveyors - Landscape Architects
 14920 West 10th Street • Lenexa, Kansas 66215
 (913) 492-5188 • Fax: (913) 492-8400
 WWW.SCHLAGELASSOCIATES.COM

 

**COLEMAN EQUIPMENT
 FINAL DEVELOPMENT PLANS
 4101 NE LAKEWOOD WAY
 LEE'S SUMMIT, MISSOURI**

REVISION DATE	DESCRIPTION
10-18-17	CITY COMMENTS
11-3-17	CITY COMMENTS
11-13-17	DEFINITION GRADING PER OWNER
12-14-17	CITY COMMENTS
9/22/2017	CITY COMMENTS
1-30-18	ASB #7
2-02-18	2-02-18
17-019	

MODOT ROW
 SIDEWALK

SHEET
C 7.6
 OF

I:\PROJECTS\2017\17-019\3.0 Design\3.0 DWG Modot.dwg, 8/2/2018 8:12:07 AM, 11