

PRZESZU83153

CONSTRUCTION STAKE PLOT PLAN

ORDERED BY: KENNEY HOMES

DESCRIPTION: LOT 26, VILLAS AT MEADOWS AT SUMMIT RIDGE 12TH, PLAT IN LEE'S SUMMIT, MO

3320 SW JESSIE LN.

AS-GRADED PLOT PLAN
IS REQUIRED PRIOR
TO SODDING.

PROPOSED
TOP FDN 1000.4
GAR FLR 999.5
BAS FLR 991.7

DAYLIGHT EL 995.0

This approval is issued in reliance upon information submitted by the applicant. Any permit issued pursuant to this approval may be suspended or revoked whenever the permit is issued in error, or on the basis of incorrect information supplied, or in violation of any ordinance or regulation. Approved plans shall not be changed, modified or altered without authorization. The issuance or granting of a permit or approval of plans shall not be construed to be a permit for, or an approval of, any violation of any of the provisions of the ordinance of the City of Lee's Summit, Missouri.

APPROVED

DATE


7/24/18

Green Conrick


DATE

7/24/18

Green Conrick

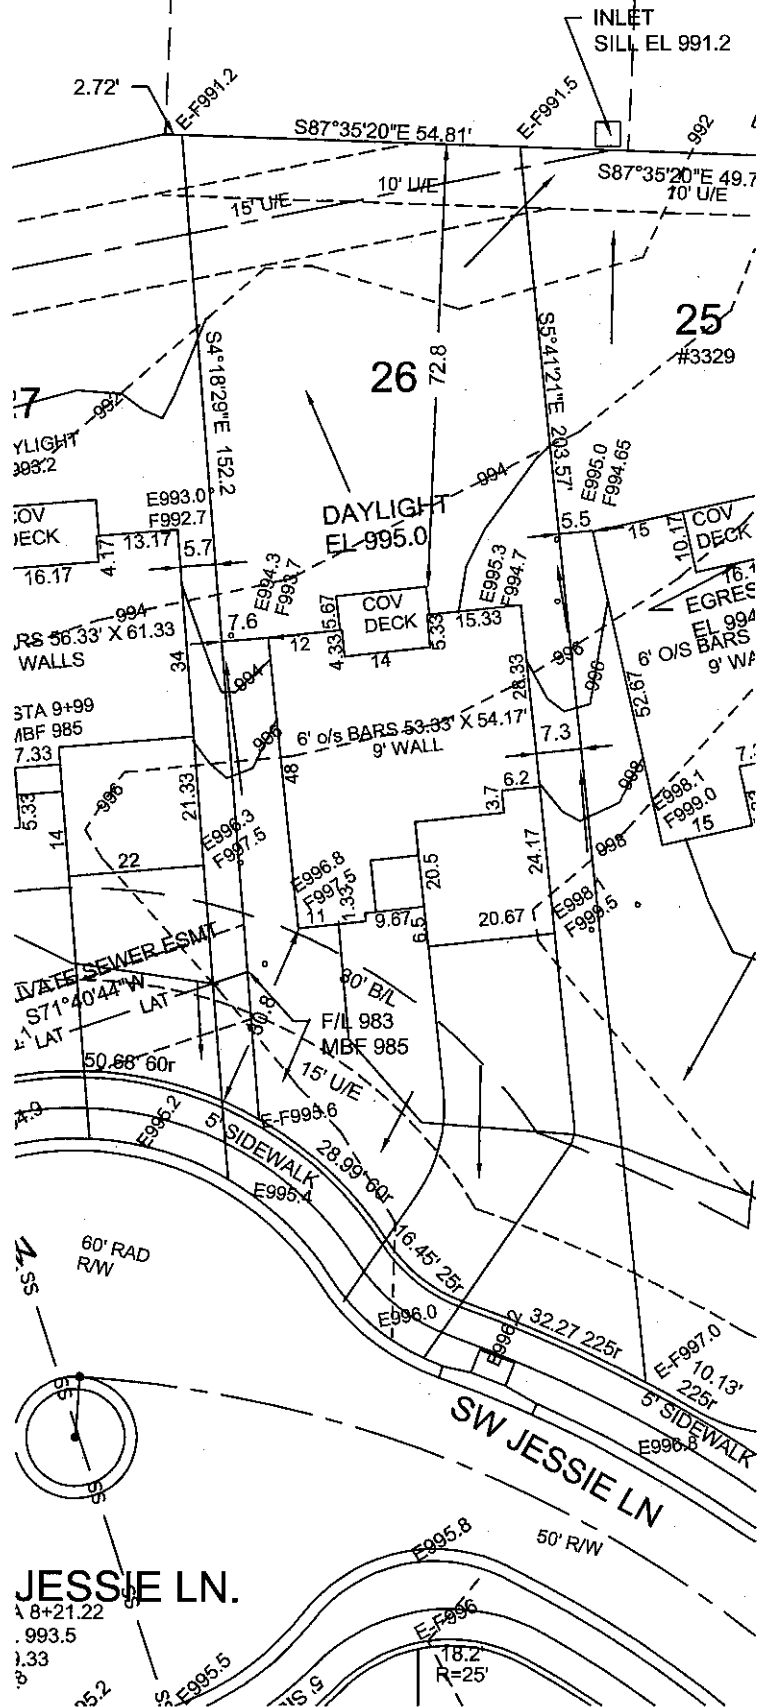

= DRAINAGE PATTERN

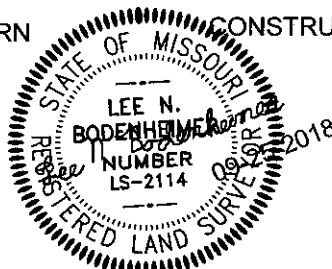

LEE BODENHEIMER, P.E., L.S.
Professional Engineer - Land Surveyor

CONSTRUCTION ENGINEERING SERVICES, INC.

16810-C East 40 Highway
Independence, MO 64055
(816)478-2323
lee@engineeringkc.com
SCALE: 1" = 30'
DATE: 09-07-2018
JOB NO: 16199