

CONSTRUCTION STAKE PLOT PLAN

ORDERED BY: KENNEY HOMES
DESCRIPTION: LOT 25, VILLAS AT MEADOWS AT SUMMIT RIDGE 12TH, PLAT IN LEE'S SUMMIT, MO
3329 SW JESSIE CIR.

AS-GRADED PLOT PLAN
IS REQUIRED PRIOR
TO SODDING.

PROPOSED
TOP FDN 1003.35
GAR FLR 1002.0
BAS FLR 994.65


WALKOUT BASEMENT

BUILDER TO EXPOSE LATERAL
AND CHECK DEPTH PRIOR TO
EXCAVATION FOR BASEMENT.
GRINDER PUMP MAY BE
REQUIRED.




This approval is issued in reliance upon information submitted by the applicant. Any permit issued pursuant to this approval may be suspended or revoked whenever the permit is issued in error, or on the basis of incorrect information supplied, or in violation of any ordinance or regulation. Approved plans shall not be changed, modified or altered without authorization. The issuance or granting of a permit or approval of plans shall not be construed to be a permit for or an approval of, any violation of any of the provisions of the ordinance of the City of Lees Summit, Missouri.

APPROVED [Signature] DATE 9/26/18
PRINT NAME Spencer

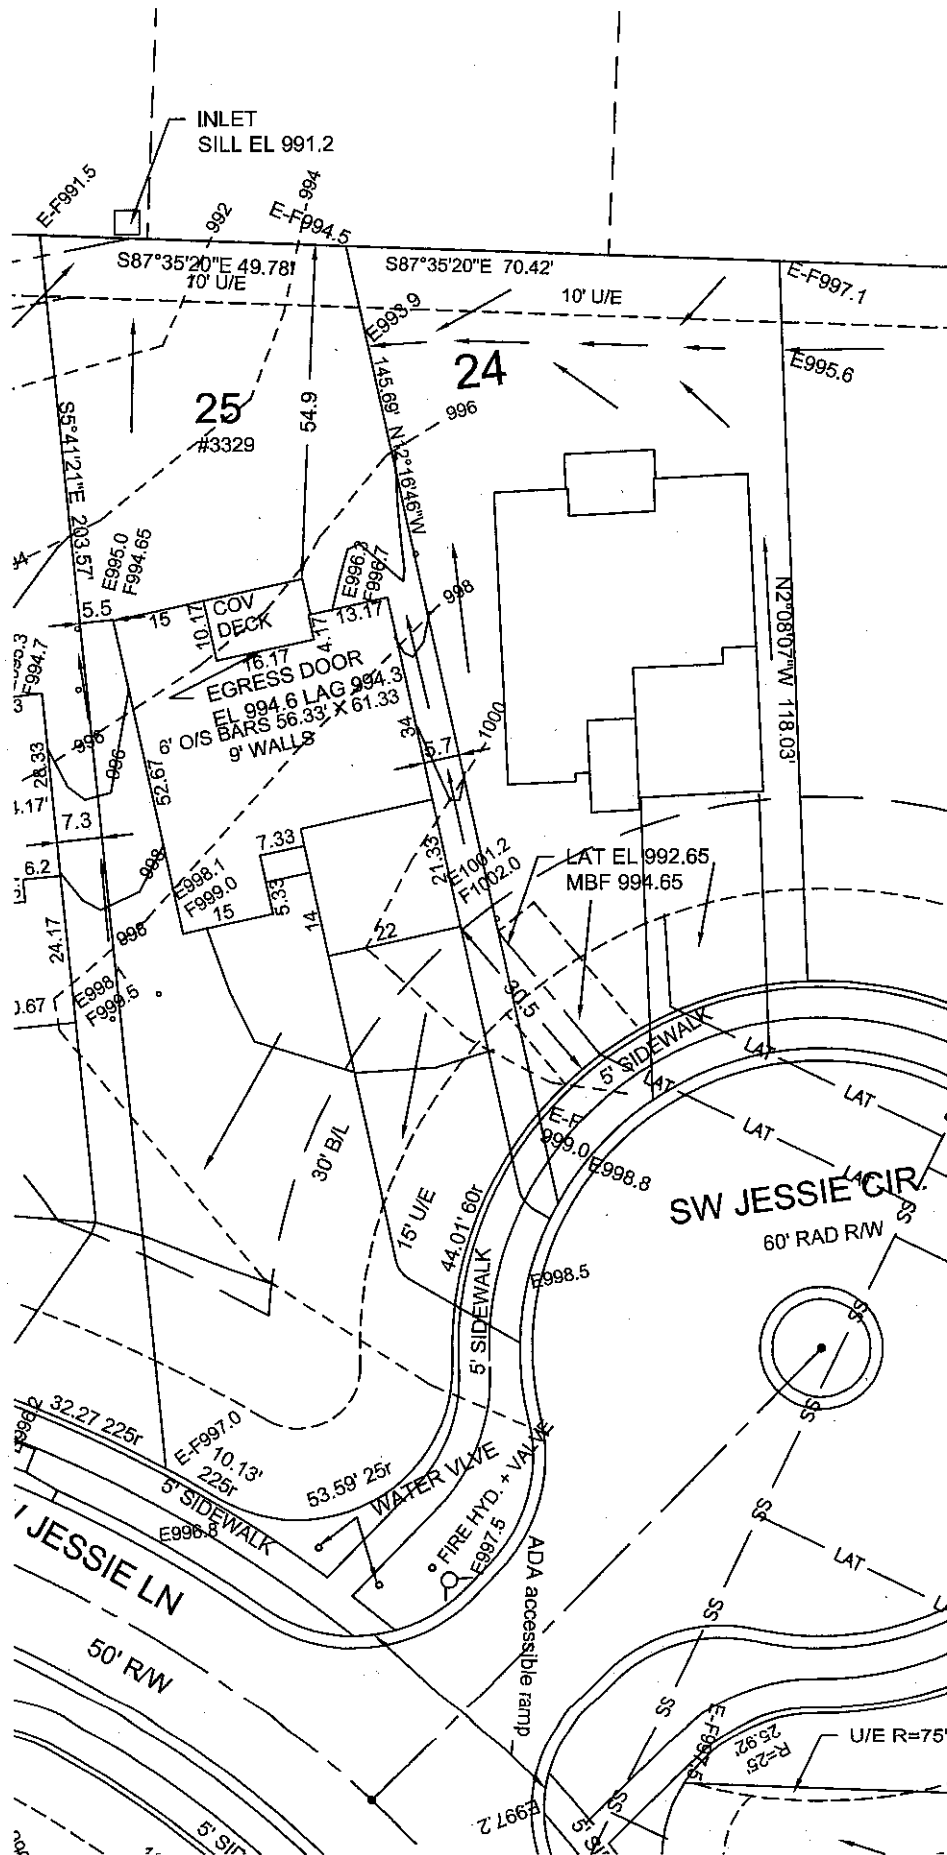

→ = DRAINAGE PATTERN

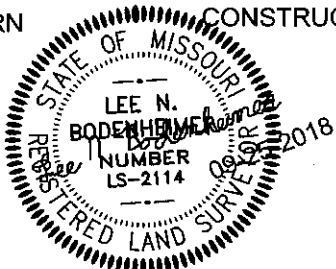

LEE BODENHEIMER, P.E., L.S.
Professional Engineer - Land Surveyor

CONSTRUCTION ENGINEERING SERVICES, INC.
16810-C East 40 Highway
Independence, MO 64055
(816)478-2323
lee@engineeringkc.com
SCALE: 1" = 30'
DATE: 09-07-2018
JOB NO: 16198