

CONSTRUCTION STAKE PLOT PLAN


ORDERED BY: KENNEY HOMES

DESCRIPTION: LOT 26, VILLAS AT MEADOWS AT SUMMIT RIDGE 12TH, PLAT IN LEE'S SUMMIT, MO


3320 SW JESSIE LN.

PROPOSED
TOP FDN 1000.4
GAR FLR 999.5
BAS FLR 991.7

DAYLIGHT EL 995.0

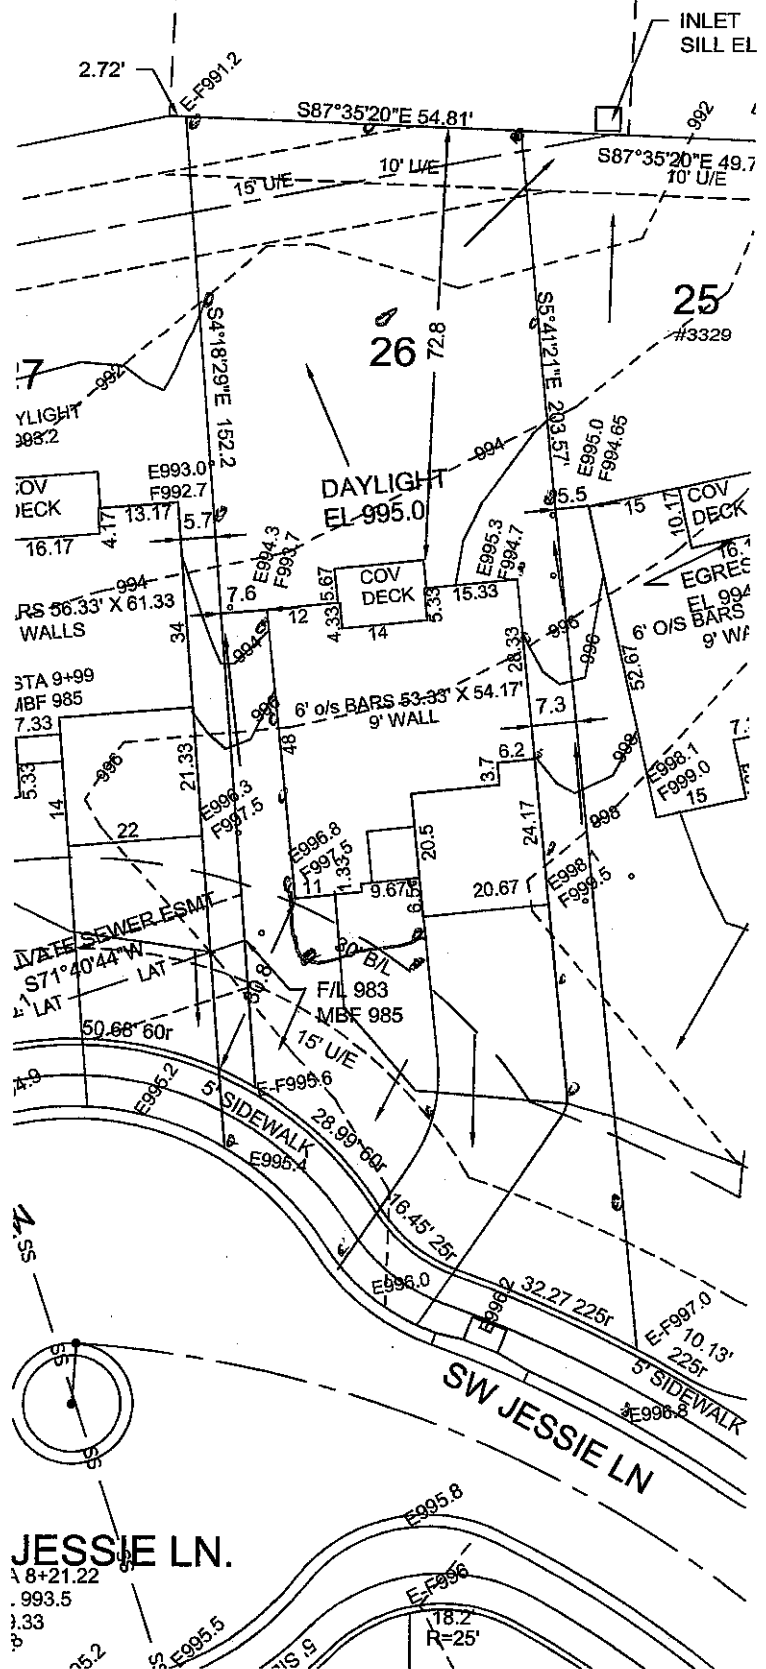

→ = DRAINAGE PATTERN

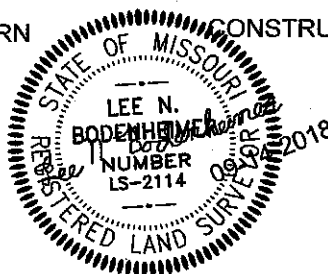

CONSTRUCTION ENGINEERING SERVICES, INC.

16810-C East 40 Highway
Independence, MO 64055

(816)478-2323

lee@engineeringkc.com

SCALE: 1" = 30'

DATE: 09-07-2018

JOB NO: 16199

LEE BODENHEIMER, P.E., L.S.
Professional Engineer - Land Surveyor