


79 CONSTRUCTION STAKE PLOT PLAN

ORDERED BY: KENNEY HOMES

DESCRIPTION: LOT 27, VILLAS AT MEADOWS AT SUMMIT RIDGE 12TH. PLAT IN LEE'S S

3324 SW JESSIE LN.

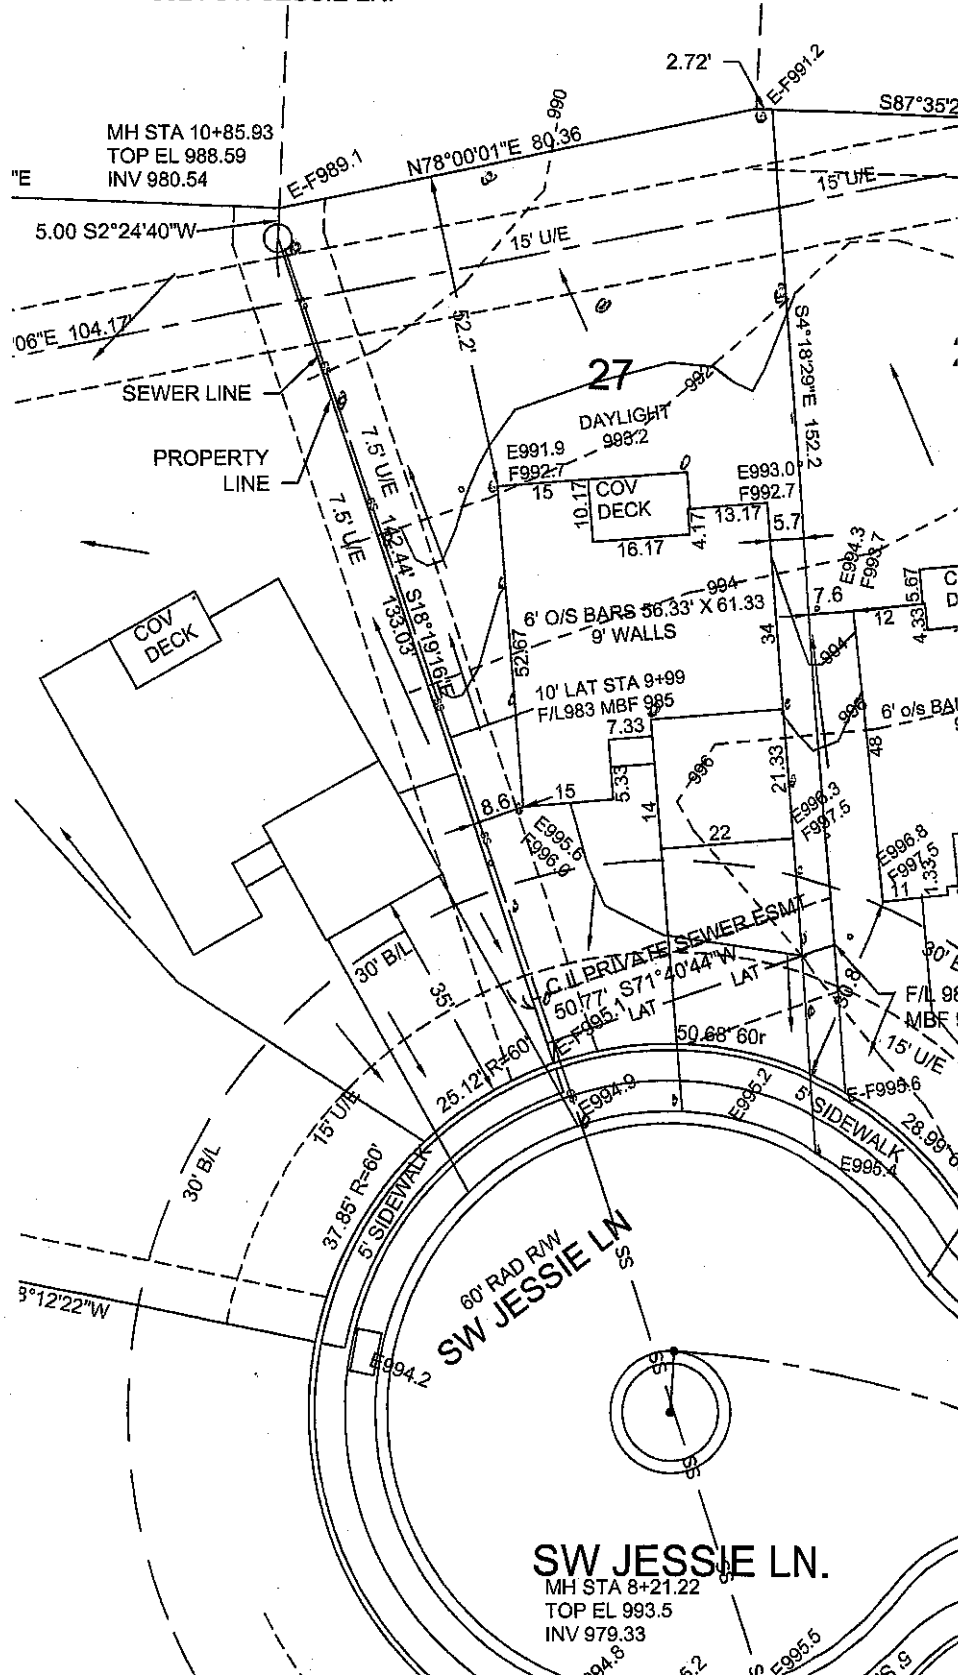

This approval is issued in reliance upon information submitted by the applicant. Any information submitted pursuant to this approval may be suspended or revoked whenever the permit is issued in error or on the basis of incorrect information supplied, or in violation of any ordinance or regulation. Approved plans shall not be changed, modified or altered without authorization. The issuance or granting of a permit or approval of plans shall not be construed to be a permit for or approval of any violation of any of the provisions of the ordinance of the City of Lees Summit, Missouri.

TOP FDN 998.2
GAR FLR 997.5
BAS FLR 989.5

DAYLIGHT BASEMENT
IN REAR EL 993.2

APPROVED Stef DATE _____
PRINT NAME Steven Cornick

