


11/28/18

B0001206
LT 0001057

PLOT PLAN FOR BUILDING PERMIT
EAST QUARTER OF SECTION 32, TWP 47 NORTH, RNG 31 WEST
LEE'S SUMMIT, JACKSON COUNTY, MISSOURI

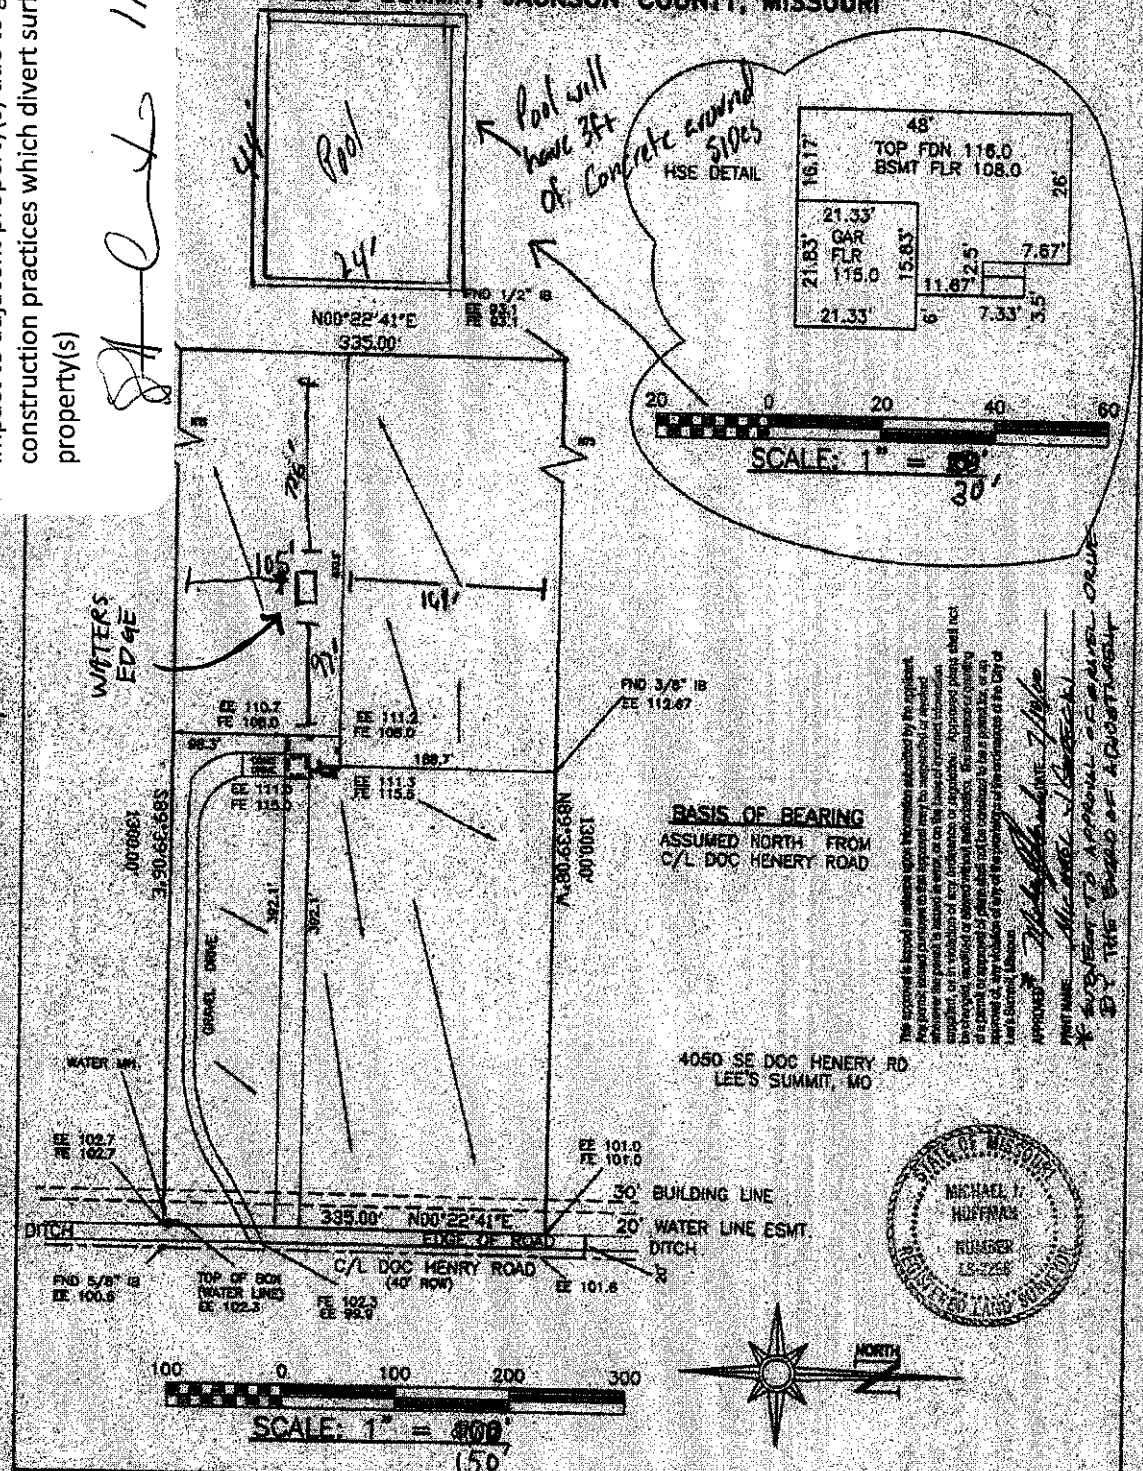






* SUBJECT TO APPROVAL - FIVE YEAR
BY THE BOARD OF ADJUSTMENT

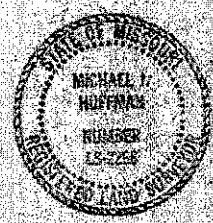

ORDERED BY: D. J. KIRBY PROPERTIES, INC. ATTN: DEAN KIRBY 602 SE 291 HWY SUITE 103 LEE'S SUMMIT, MO 64083 OFFICE 816-524-2339 / MOBILE 210-0053		DESCRIPTION: THE SOUTH 335 FEET OF THE SE 1/4 OF THE NE 1/4 OF SECTION 32, TOWNSHIP 47, RANGE 31, LEE'S SUMMIT, JACKSON COUNTY, MISSOURI.	
SCALE: 1" = 100' DATE: 7 JULY 2000		DRAWN: KHM CHECKED: MFB NO. 00148	