

By signing the **Customer Acceptance** on this print, I understand that I am accepting all aspects of this drawing. **X**
This includes Artwork, Specifications, Dimensions, Spelling, and all other representations herein.
I also understand that color reproductions on this print are approximate, and may not match manufacturers samples exactly.

Customer Acceptance SIGNATURE

DATE

X

IF REQUIRED: Landlord Acceptance SIGNATURE

DATE

L.S.G. SALES INITIALS

DATE

**Landmark
Sign
group**

7424 Industrial Avenue
Chesterton, IN 46304
phone 219.762.9577
fax 219.762.4259
www.landmarksign.com

PRINT #

S0-25173-1A

SHAUN O'BRIEN

LSG SALES REPRESENTATIVE

03.28.19

DATE

GOOD VETS

CLIENT NAME

KANSAS CITY, MO

JOB LOCATION

JL

AS NOTED


DRAWN BY

SCALE

REVISIONS:

1. REV LAYOUT 4-10-19 SO
2. REV RACEWAY COLOR 4-16-19 SO

**THIS DRAWING IS THE PROPERTY OF
LANDMARK SIGN GROUP, INC.**
NO REPRODUCTIONS OR EXHIBITIONS ARE PERMITTED
WITHOUT THE EXPRESS WRITTEN CONSENT OF
LANDMARK SIGN GROUP, INC.
AN ASSESSMENT OF UP TO \$2,500.00 WILL BE CHARGED
FOR ANY MISUSE OF THIS DRAWING.

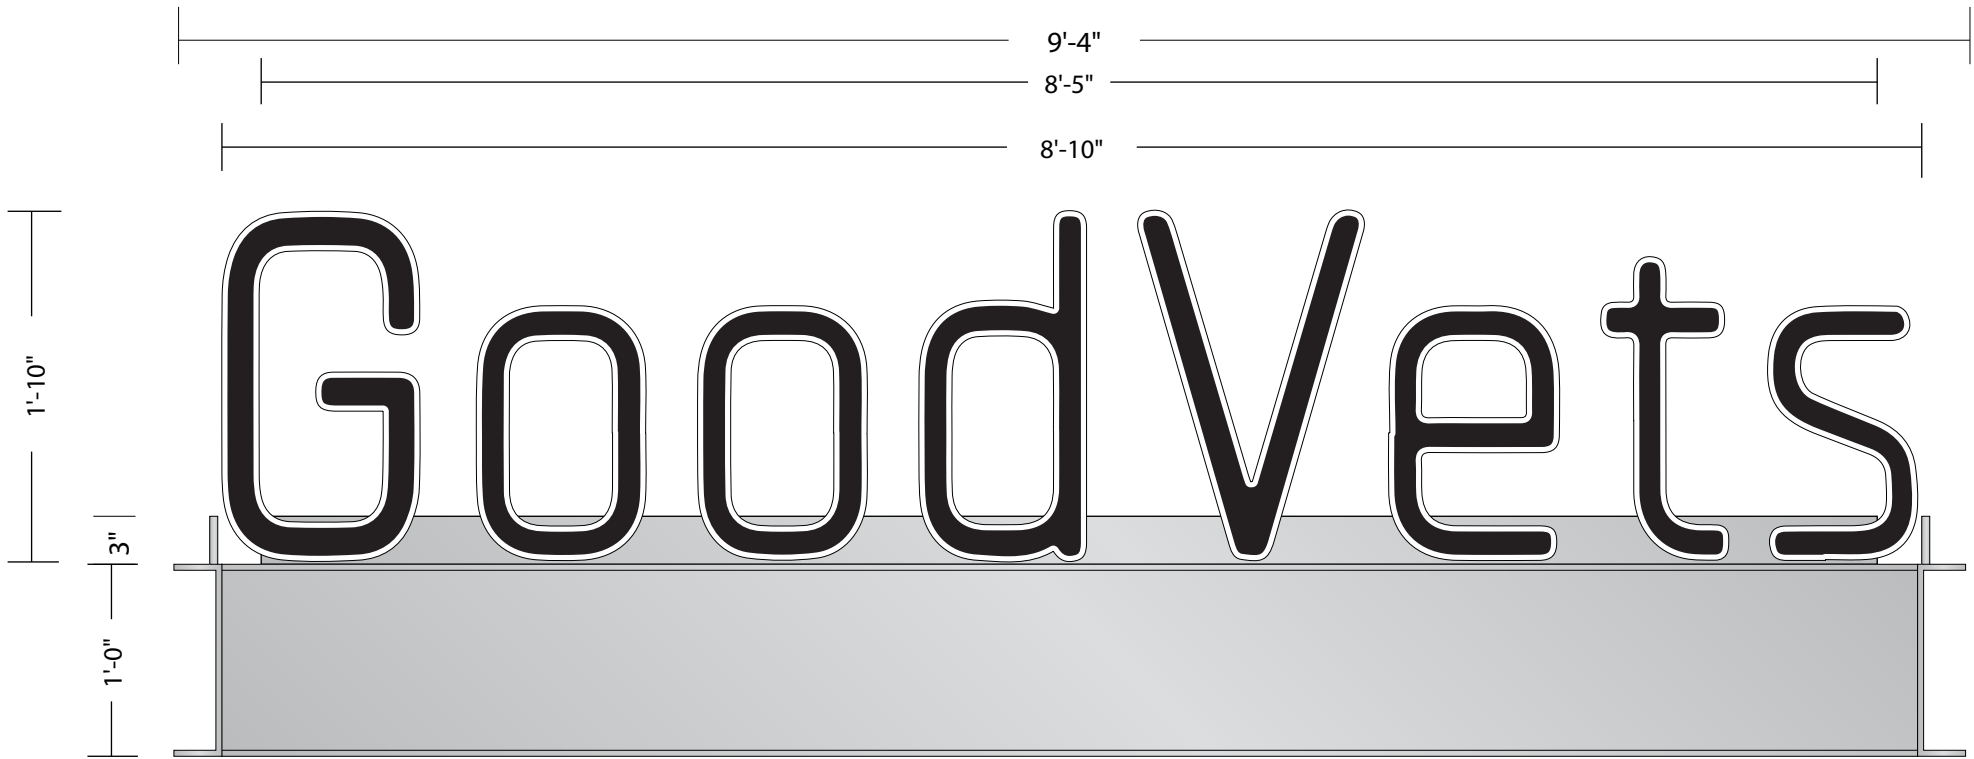


Front View 1" = 1'-0"

► **ONE SET OF 1" MILK WHITE ACRYLIC LED FACE ILLUMINATED LETTERS with BLACK VINYL FACES
MOUNTED FLUSH TO 3" SQUARE TUBE RACEWAY
MOUNTED TO EXISTING ALUMINUM CANOPY**

- **COPY FACES** = 1" 2447 MILK WHITE with 3630-22 BLACK VINYL (with white outline)
- RETURNS** = ILLUMINATED 1" MILK WHITE
- ILLUMINATION** = WHITE LED's
- RACEWAY** = 180 GRIT DA FINISH ALUMINUM

17.12 SF

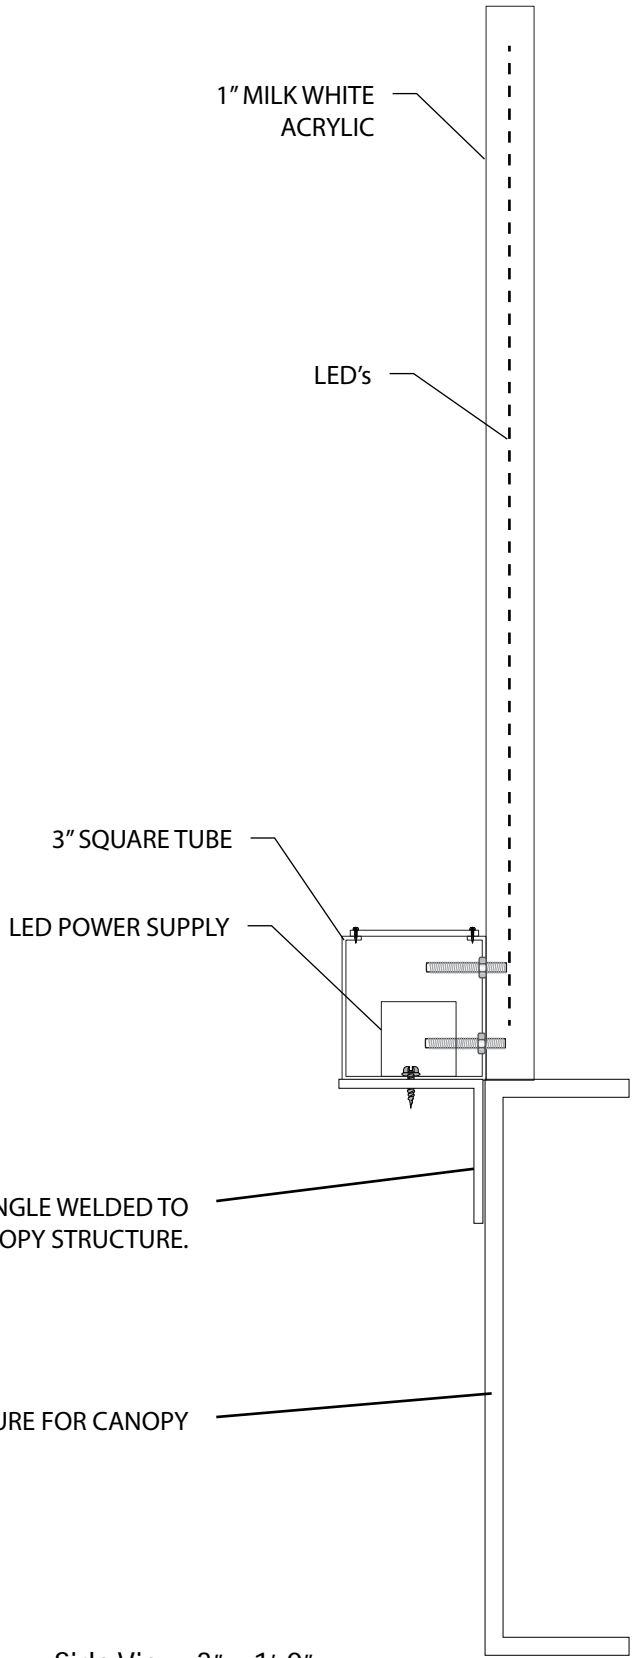

Side View 3" = 1'-0"