

By signing the **Customer Acceptance** on this print, I understand that I am accepting all aspects of this drawing. **X**
This includes Artwork, Specifications, Dimensions, Spelling, and all other representations herein.
I also understand that color reproductions on this print are approximate, and may not match manufacturers samples exactly.

Customer Acceptance SIGNATURE

DATE


X

IF REQUIRED: Landlord Acceptance SIGNATURE

DATE

L.S.G. SALES INITIALS

DATE

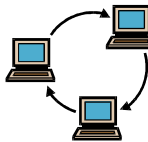

ELECTRONIC ARTWORK REQUIRED
EMAIL .AI OR .EPS OR .DXF FILE TO
art2 @landmarksign.com

**Landmark
Sign
group**

**7424 Industrial Avenue
Chesterton, IN 46304
phone 219.762.9577
fax 219.762.4259
www.landmarksign.com**

PRINT #

S0-25173-2

SHAUN O'BRIEN

LSG SALES REPRESENTATIVE

03.28.19

DATE

GOOD VETS

CLIENT NAME

KANSAS CITY, MO

JOB LOCATION

JL

1" = 1'-0"

DRAWN BY


SCALE

REVISIONS:

1. REV. COLOR 4-12-19 SO



Front View 1" = 1'-0"

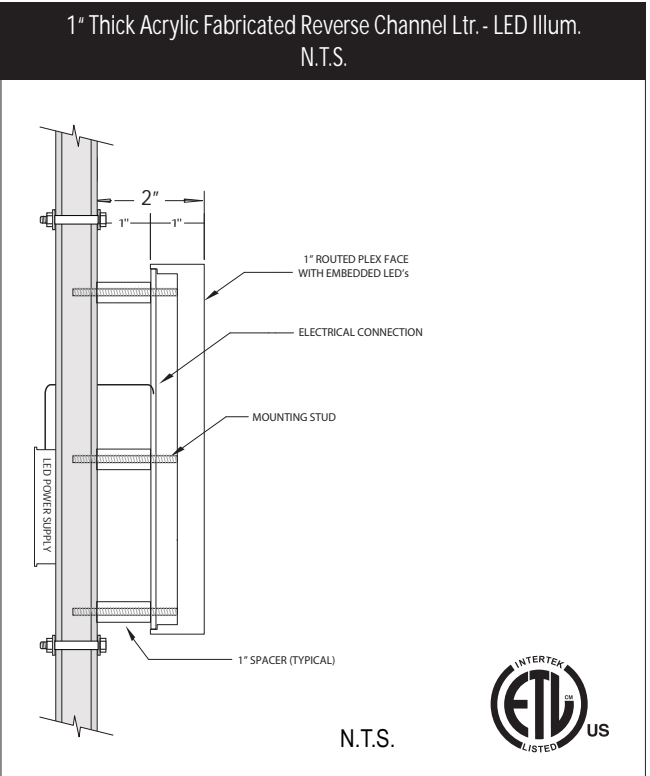

29.62 SF

► **ONE SET OF 1" ACRYLIC LED REVERSE CHANNEL LETTERS and LOGO/ EXT. PAINTED/ MOUNTED TO BRICK BUILDING FASCIA WITH 1" SPACERS**

- **COPY FACES & RETURNS = MAP WHITE**
- LOGO FACE & RETURNS = MAP TO MATCH 230-25 SUNFLOWER YELLOW VINYL**
- ILLUMINATION = WHITE LED'S**

**THIS DRAWING IS THE PROPERTY OF
LANDMARK SIGN GROUP, INC.
NO REPRODUCTIONS OR EXHIBITIONS ARE PERMITTED
WITHOUT THE EXPRESS WRITTEN CONSENT OF
LANDMARK SIGN GROUP, INC.
AN ASSESSMENT OF UP TO \$2,500.00 WILL BE CHARGED
FOR ANY MISUSE OF THIS DRAWING.**