



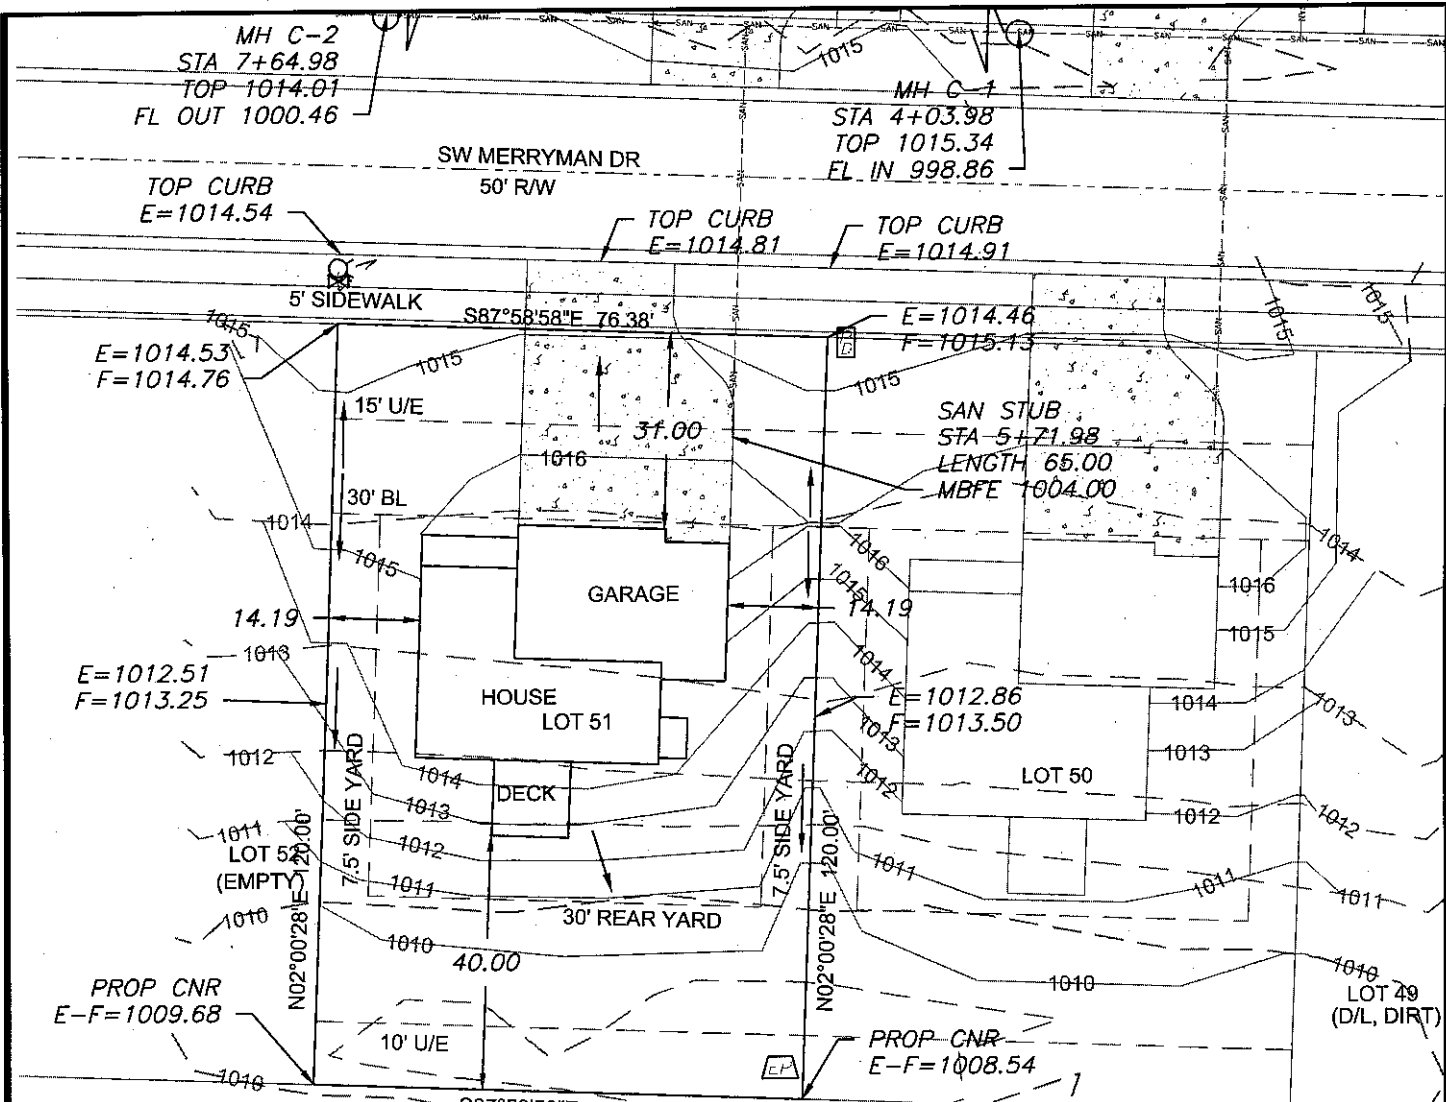

This approval is issued in reliance upon information submitted by the applicant. Any permit issued pursuant to this approval may be suspended or revoked if the permit is issued in error, or on the basis of incorrect information supplied, or in violation of any ordinance, regulation, approved plans shall not be changed, modified or altered without authorization. The issuance or granting of a permit or approval of plans shall not be construed to be a permit for, or an approval of, any violation of any of the provisions of the ordinance of the City of Lees Summit, Missouri.

APPROVED *[Signature]* DATE *5/13/19*
PRINT NAME *Steven Conrick*

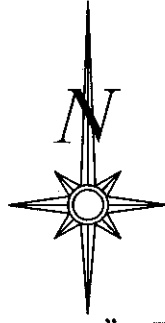

Scale 1"=30'

LOT INFORMATION

9165.56 SQ. FT.
MBFE = 1004.00
ADDRESS
1809 SW MERRYMAN DR.

LEGAL DESCRIPTION

LOT 51, THE MANOR AT STONEY CREEK - 2ND PLAT, A SUBDIVISION AS RECORDED IN LEE'S SUMMIT, JACKSON COUNTY, MISSOURI.

- LEGEND**
- Gas Meter
 - Telephone or Fiber-Optic Pedestal
 - Cable TV Pedestal
 - Electric Pedestal
 - Light Pole
 - Mailbox
 - Fire Hydrant
 - Water Valve

PROPOSED HOUSE


TOP FOUNDATION = 1017.85
GARAGE FLOOR = 1016.85
TOP FOOTING = 1008.85
BASEMENT FLOOR = 1009.18

E = EXISTING ELEVATION
F = PROPOSED FINAL ELEVATION
G = ADJACENT GRADE AT EGRESS
U/E = UTILITY EASEMENT
B/L = BUILDING LINE
S/Y/S = SIDE YARD SETBACK
R/Y/S = REAR YARD SETBACK

NOTES


1. BUILDER TO VERIFY ALL BUILDING ELEVATIONS AND DIMENSIONS.
2. THIS PLOT PLAN DOES NOT CONSTITUTE A BOUNDARY SURVEY.
3. THE EASEMENTS SHOWN ON THIS PLOT PLAN ARE TAKEN FROM THE FINAL PLAT. EASEMENTS MAY EXIST.

DRIVEWAY SLOPE = 5.9%
EXTENDED LOT AREA = 10,005.7 SQFT
DRIVEWAY APPROACH = 254.66 SQFT
DRIVEWAY AREA = 1000.9 SQFT
SIDEWALK AREA = 266.0 SQFT

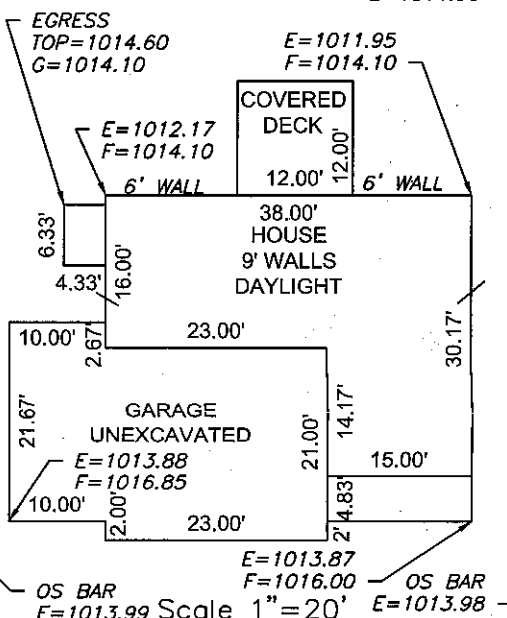

AS-GRADED PLOT PLAN IS REQUIRED PRIOR TO SODDING.

ENGINEERING SOLUTIONS
ENGINEERING & SURVEYING
50 SE 30TH STREET
LEE'S SUMMIT, MO 64082
P: (816) 623-9888 F: (816) 623-9849
WWW.ENGINEERINGSOLUTIONS.COM

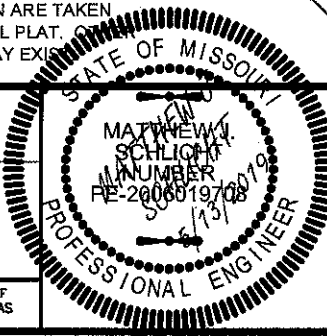

PLOT PLAN - LOT 51
THE MANOR AT STONEY CREEK - 2ND PLAT
LEE'S SUMMIT, JACKSON COUNTY, MISSOURI

SUMMIT HOMES				
120 SE 30TH STREET LEE'S SUMMIT, MO 64082				
PROJECT NO.	FILE NAME	DATE	SHEET	OF
1	LOT 50, 51, 53, 54, 55 & 56, MANOR AT SC	3/15/19	1	1
Rev:				

THIS DRAWING IS NOT VALID UNLESS THE SIGNATURE, DATE AND SEAL OF THE ENGINEER WHO SUPERVISED THE PREPARATION OF THIS DRAWING HAS BEEN AFFIXED HERETO.