
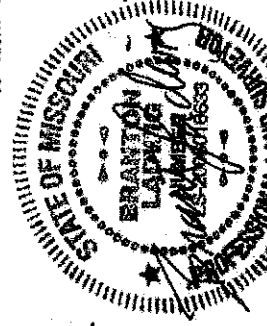


RES90763

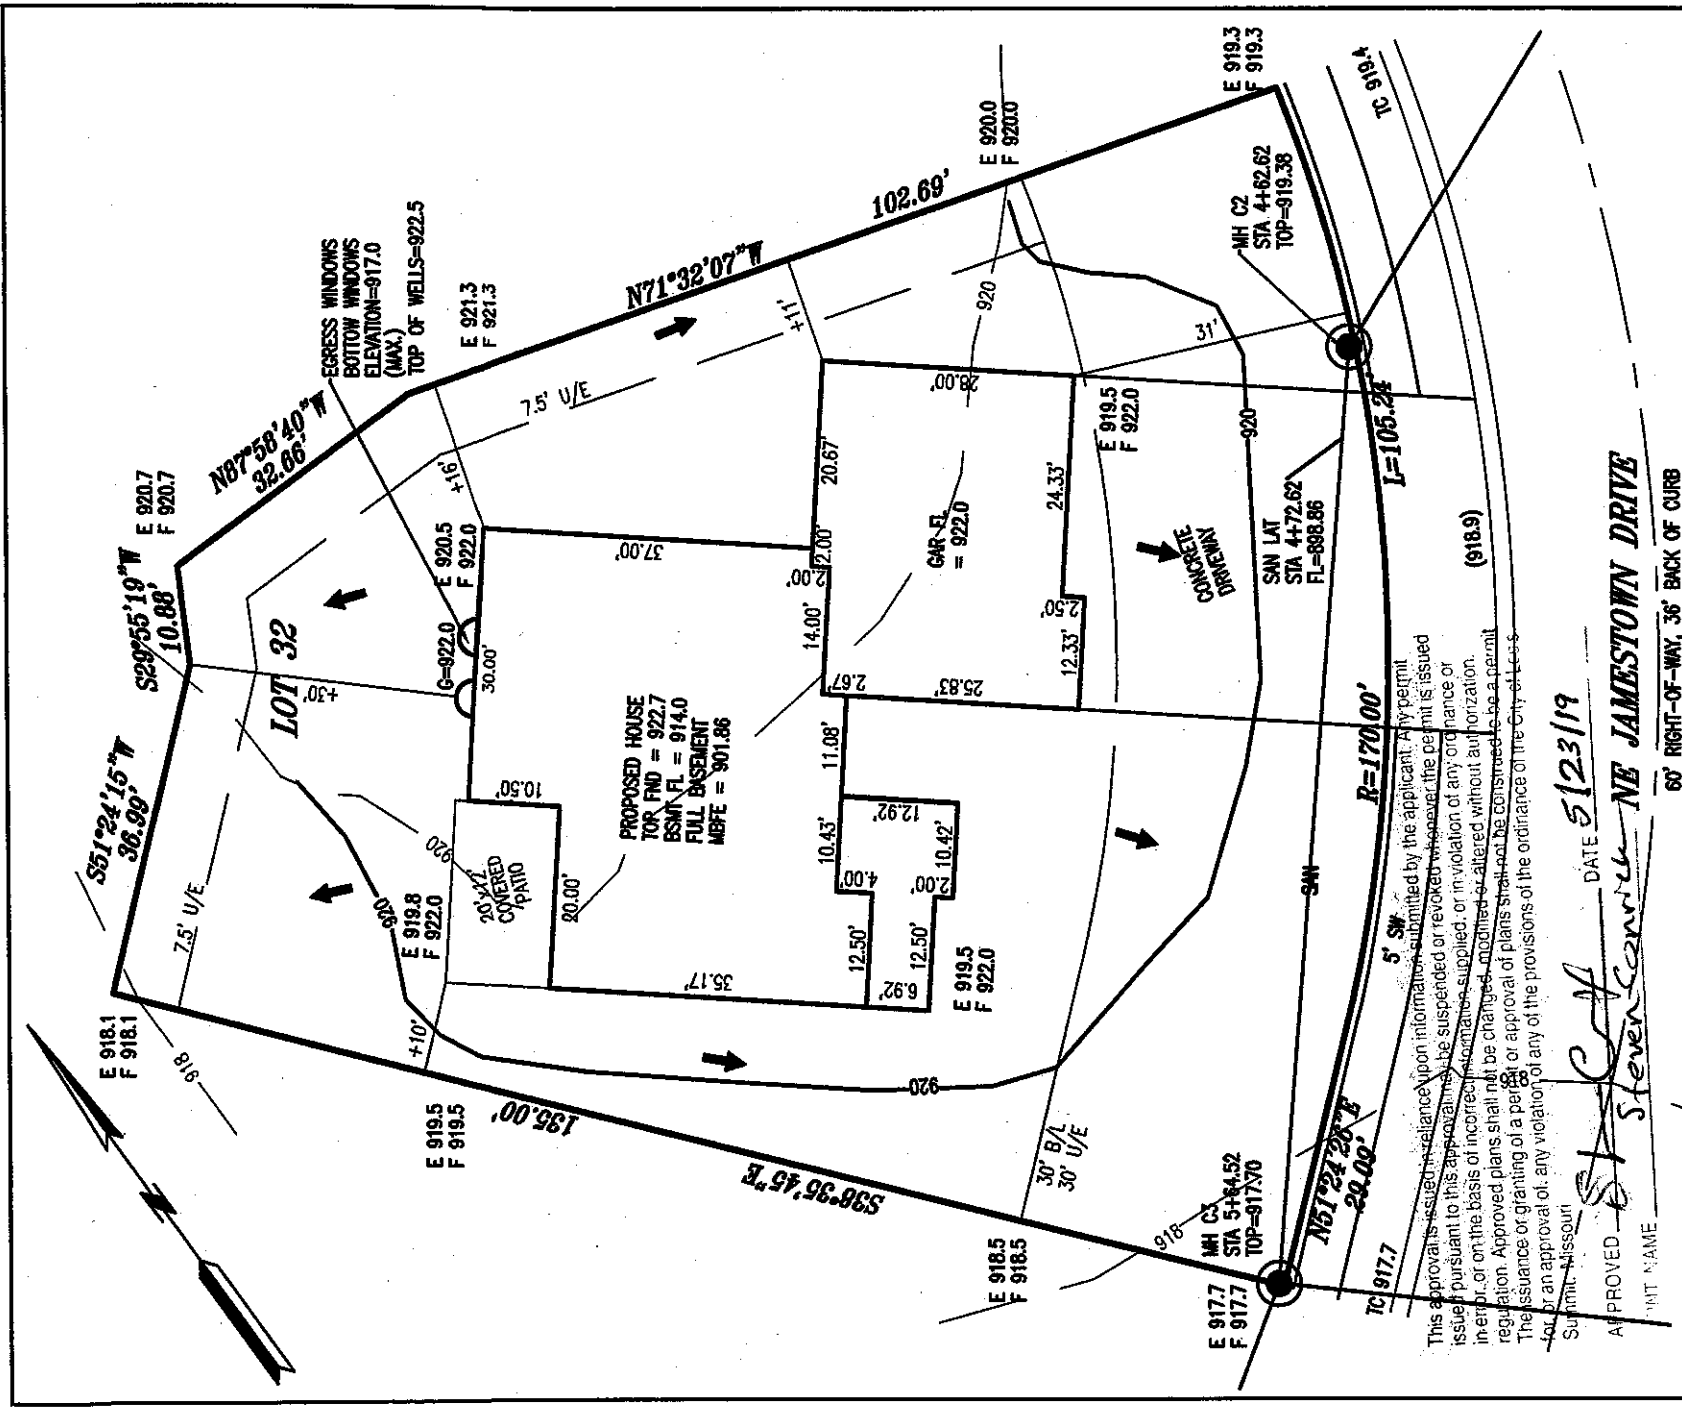

KEY:
 U/E = UTILITY EASEMENT
 TC = TOP OF CURB
 B/L = BUILDING LINE
 E = EXISTING GRADE
 F = FINISH GRADE
 G = LOWEST ADJACENT GRADE

NOTES:
 ALL GRADES TAKEN FROM SUBDIVISION
 GRADING PLANS
 ADDRESS: 4636 NE JAMESTOWN DRIVE

APPROVED STC DATE 5/23/19
Steven Carr NE JAMESTOWN DRIVE

This approval is issued in reliance upon information submitted by the applicant. Any permit issued pursuant to this approval may be suspended or revoked whenever the permit is issued in error, or on the basis of incorrect information supplied, or in violation of any ordinance or regulation. Approved plans shall not be changed, modified or altered without authorization. The issuance or granting of a permit or approval of plans shall not be construed to be a permit for or an approval of, any violation of any of the provisions of the ordinance of the City of St. Louis.

60' RIGHT-OF-WAY, 36' BACK OF CURB