


20191386

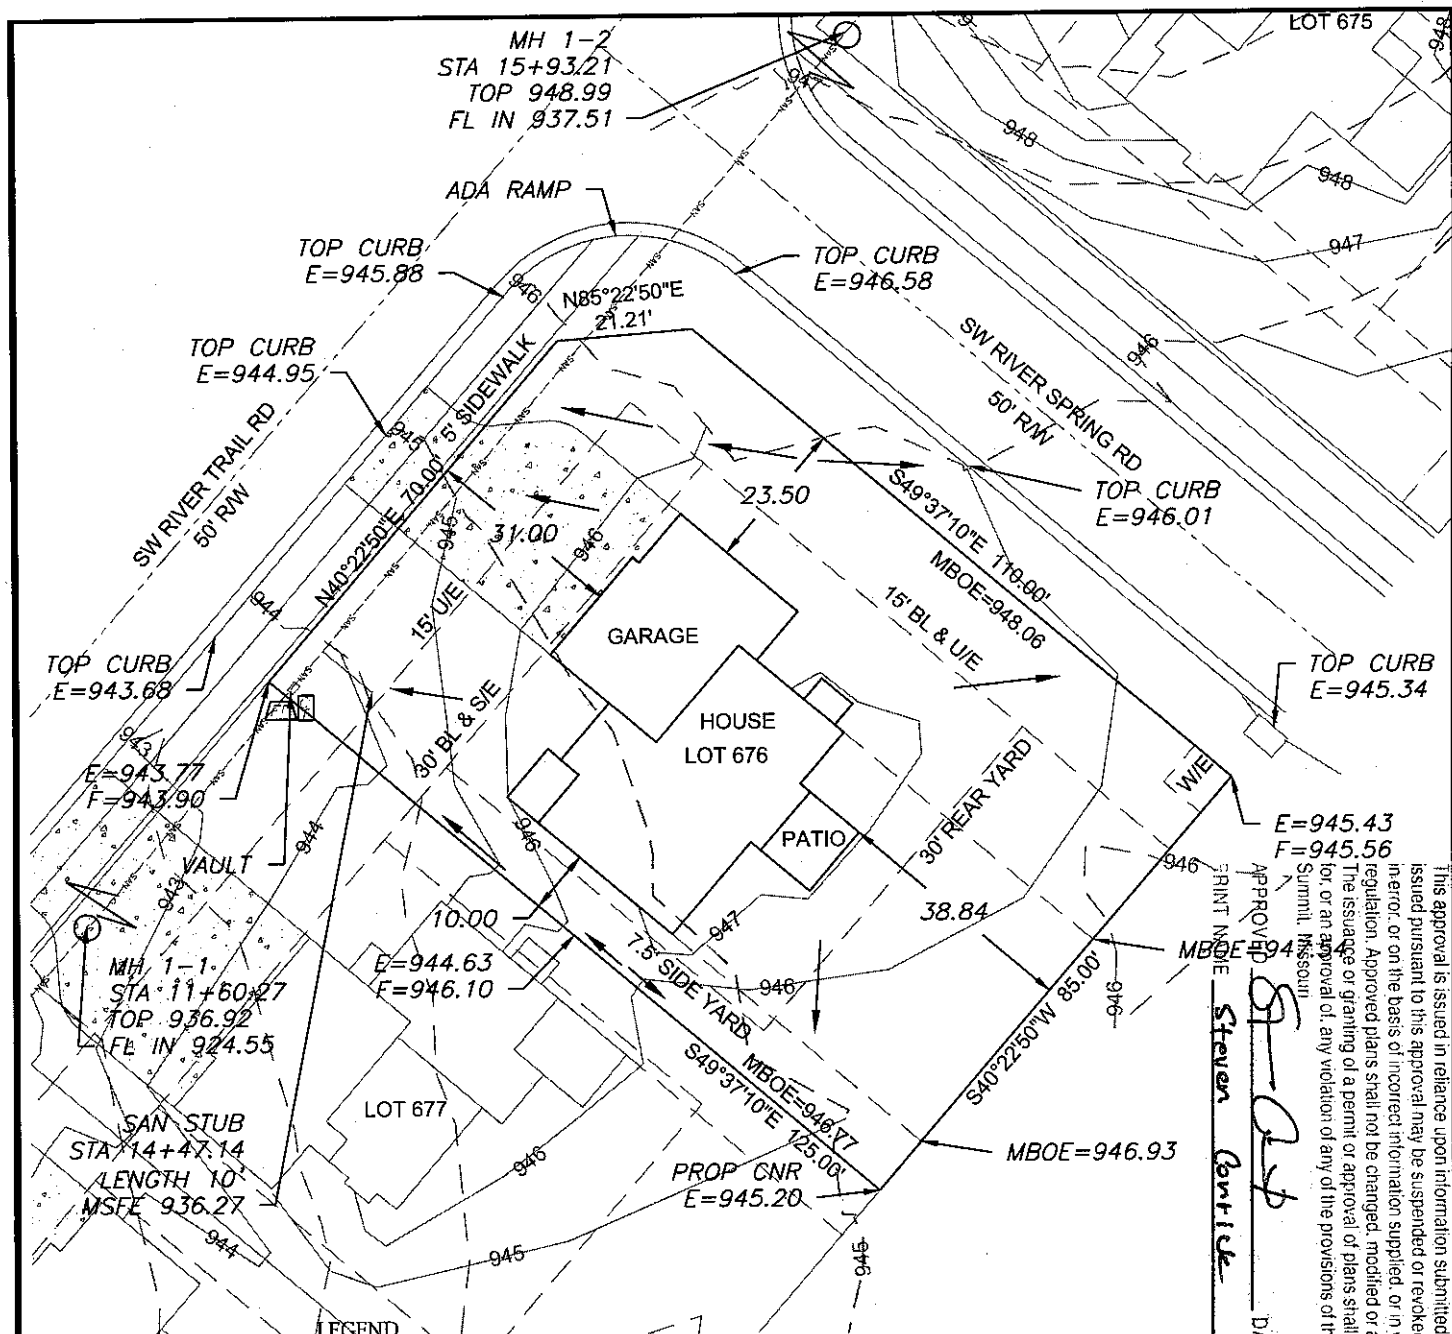

LEGEND

- Gas Meter
- Telephone or Fiber-Optic Pedestal
- Cable TV Pedestal
- Electric Pedestal
- Light Pole
- Mailbox
- Fire Hydrant
- Water Valve

PROPOSED HOUSE

TOP FOUNDATION = 948.50
GARAGE FLOOR = 946.50
TOP FOOTING = 939.50
BASEMENT FLOOR = 939.83

E = EXISTING ELEVATION
F = PROPOSED FINAL ELEVATION
G = ADJACENT GRADE AT EGRESS
U/E = UTILITY EASEMENT
B/L = BUILDING LINE
S/Y/S = SIDE YARD SETBACK
R/Y/S = REAR YARD SETBACK

NOTES

1. BUILDER TO VERIFY ALL BUILDING ELEVATIONS AND DIMENSIONS.
2. THIS PLOT PLAN DOES NOT CONSTITUTE A BOUNDARY SURVEY.
3. THE EASEMENTS SHOWN ON THIS PLOT PLAN ARE TAKEN FROM THE FINAL PLAT. EASEMENTS MAY EXIST.


AS-GRADED PLOT PLAN IS REQUIRED PRIOR TO SODDING.

DRIVEWAY SLOPE = 4.3%

OS BAR
E=945.79

EGRESS
TOP=948.25
G=947.75

OS BAR
E=944.92

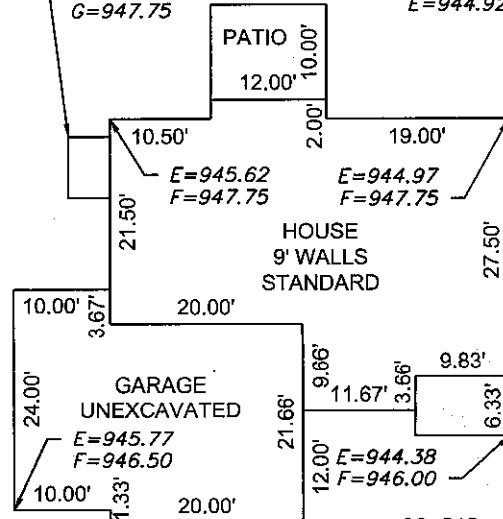

OS BAR
E=945.85

OS BAR
E=944.10

Scale 1"=20'

Scale 1"=30'

LOT INFORMATION


10,512 SQ. FT.
MBOE = (RT) 946.77
MBOE = (LT) 948.06
MSFE = 936.27

ADDRESS
2601 S.W. RIVER TRAIL ROAD

LEGAL DESCRIPTION

LOT 676, EAGLE CREEK - FIFTEENTH PLAT, A SUBDIVISION AS RECORDED IN LEE'S SUMMIT, JACKSON COUNTY, MISSOURI.

ENGINEERING SOLUTIONS
ENGINEERING & SURVEYING
50 SE 30TH STREET
LEE'S SUMMIT, MO 64082
P: (816) 623-9888 F: (816) 623-9849
WWW.ENGINEERINGSOLUTIONKCC.COM

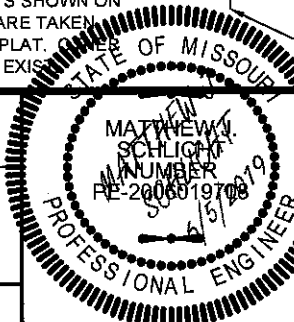

PLOT PLAN - LOT 676

EAGLE CREEK-FIFTEENTH PLAT
LEE'S SUMMIT, JACKSON COUNTY, MISSOURI

10 HOMEBUILDERS
PO BOX 6423
LEE'S SUMMIT, MO 64084

PROJECT NO.	FILE NAME	DATE	SHEET	OF
1	LOT 676-680, EAGLE CREEK	4/30/19	1	1

THIS DRAWING IS NOT VALID UNLESS THE SIGNATURE, DATE AND SEAL OF THE ENGINEER WHO SUPERVISED THE PREPARATION OF THIS DRAWING HAS BEEN AFFIXED HERETO.