


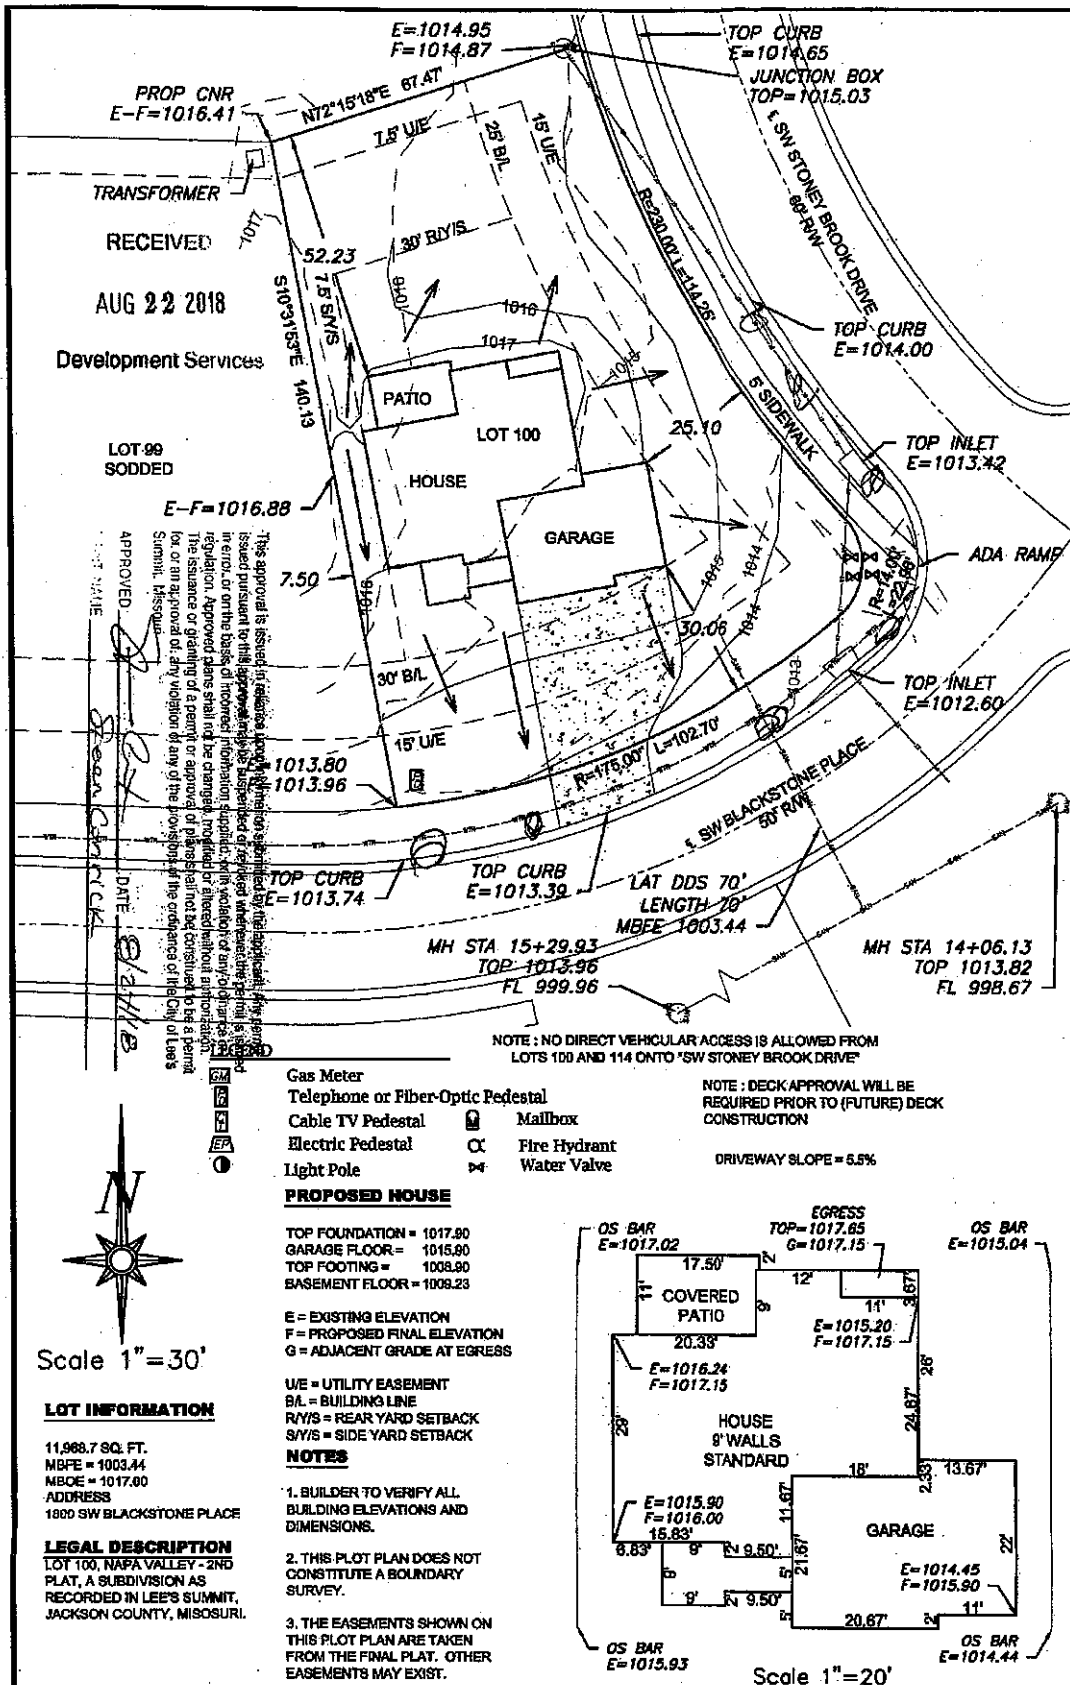

Scale 1"=30'

LOT INFORMATION


11,988.7 SQ. FT.
 MBFE = 1003.44
 MBOE = 1017.90
 ADDRESS
 1800 SW BLACKSTONE PLACE

LEGAL DESCRIPTION
 LOT 100, NAPA VALLEY - 2ND PLAT, A SUBDIVISION AS RECORDED IN LEE'S SUMMIT, JACKSON COUNTY, MISSOURI.

ENGINEERING
 ENGINEERING & SURVEYING
SOLUTIONS

901 N. 10TH STREET
 LEE'S SUMMIT, MO 64082
 P: (816) 623-9558 F: (816) 623-9549
 WWW.ENGINEERING-SOLUTIONS.COM

THIS DRAWING IS NOT VALID UNLESS THE SIGNATURE, DATE AND SEAL OF THE ENGINEER WHO SUPERVISED THE PREPARATION OF THIS DRAWING ARE SHOWN AT THE BOTTOM.

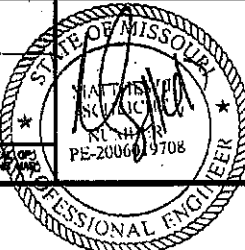**PLOT PLAN - LOT 100**

NAPA VALLEY - 2ND PLAT
 LEE'S SUMMIT, JACKSON COUNTY, MISSOURI

KEVIN HIGON CONSTRUCTION
 PO BOX 847
 LEE'S SUMMIT, MISSOURI, 64085

PROJECT NO. FILE NAME DATE SHEET OF
 LOT 100, NAPA VALLEY 12/28/18 1 1