

LAND SURVEY COMPANY

Quality since 1959
P.O. BOX 324, GRANBYVIEW, MISSOURI 64050
PHONE: (816) 966-0839 FAX: (816) 763-1761


ORDERED BY: WYSS CONSTRUCTION

PROPERTY ADDRESS: 619 NE LONE HILL DRIVE

DESCRIPTION: Lot 8, THE ESTATES OF CHAPEL RIDGE,
FIRST PLAT, a subdivision, in Lee's Summit, Jackson County,
Missouri.

CONSTRUCTION STAKE PLOT PLAN

Note:
Future Deck Construction
will require approval.

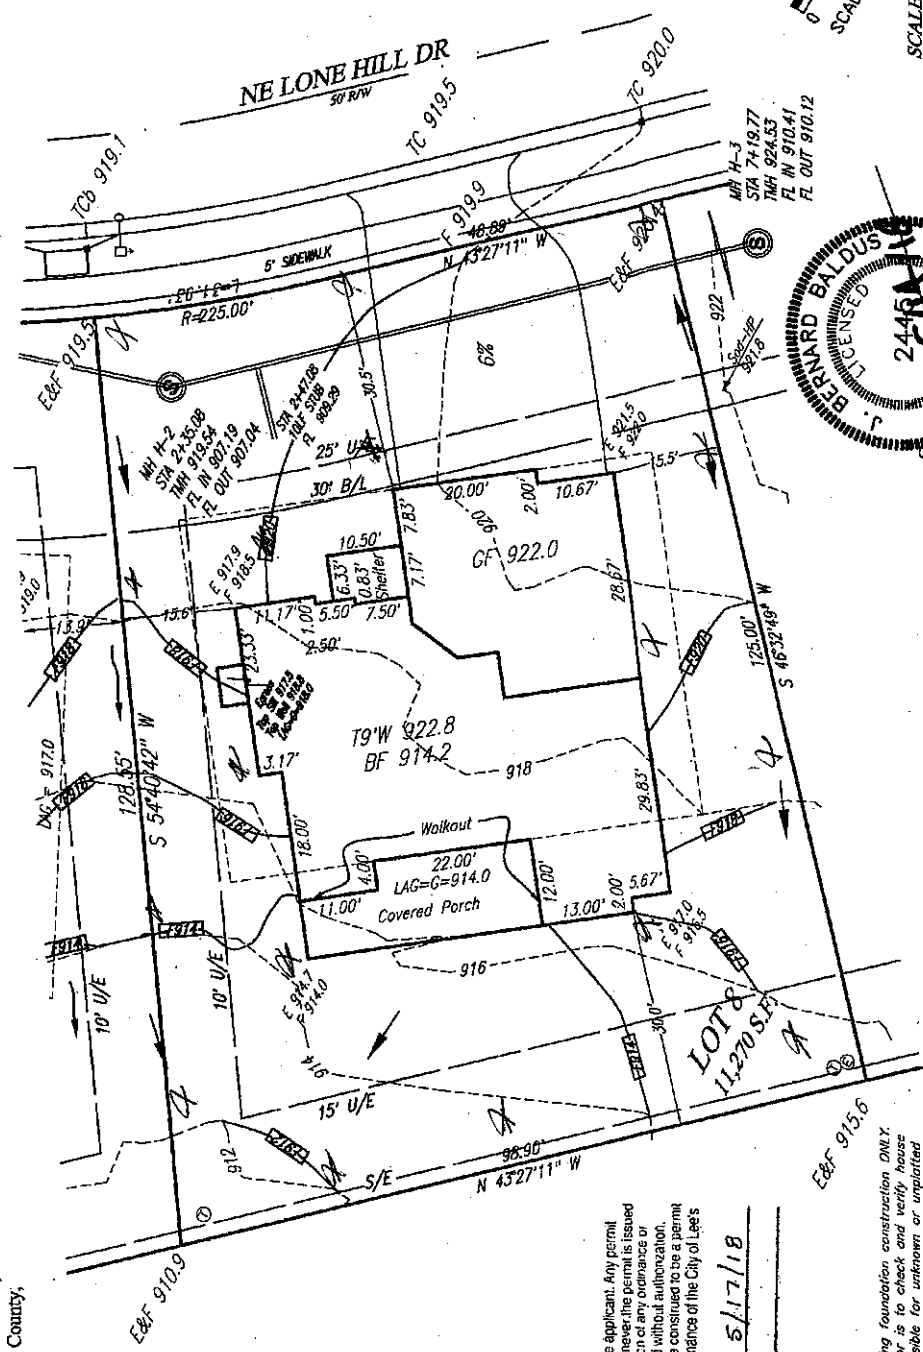


This approval is issued in reliance upon information submitted by the applicant. Any permit issued pursuant to this approval may be suspended or revoked whenever the permit is issued in error, or on the basis of incorrect information supplied, or in violation of any ordinance or regulation. Approved plans shall not be changed, modified or altered without authorization. The issuance or granting of a permit or approval of plans shall not be construed to be a permit for or an approval of, any violation of any of the provisions of the ordinances of the City of Lee's Summit, Missouri.

APPROVED: [Signature] DATE: 5/17/18
PRINT NAME: Steven Connick

Attention: This Plot Plan was prepared for use before and during foundation construction ONLY. This house is staked as shown on this drawing. The Contractor is to check and verify house dimensions and elevations at the job site. We are not responsible for unknown or unreported encroachments of any kind unless we are furnished with the description of said encroachment prior to our work being performed. Easements shown hereon are for a guide only, and final elevations are to be determined by the City of Lee's Summit. We are not responsible for the construction of anything shown on this 'Plan.' Boundary and Improvement Surveys and 'As-Built' Grading Certifications serve the purpose of showing 'Actual' construction.

NORTH
SCALE IN FEET
SCALE: 1"=20'
DATE 4/27/2018
REVISED: 5/1/18
GO AHEAD: 5/1/18
FINAL:

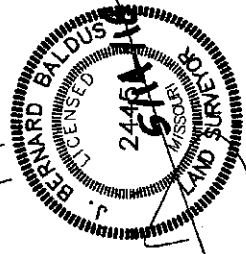

#PPPS20181482