


PRRES20190421

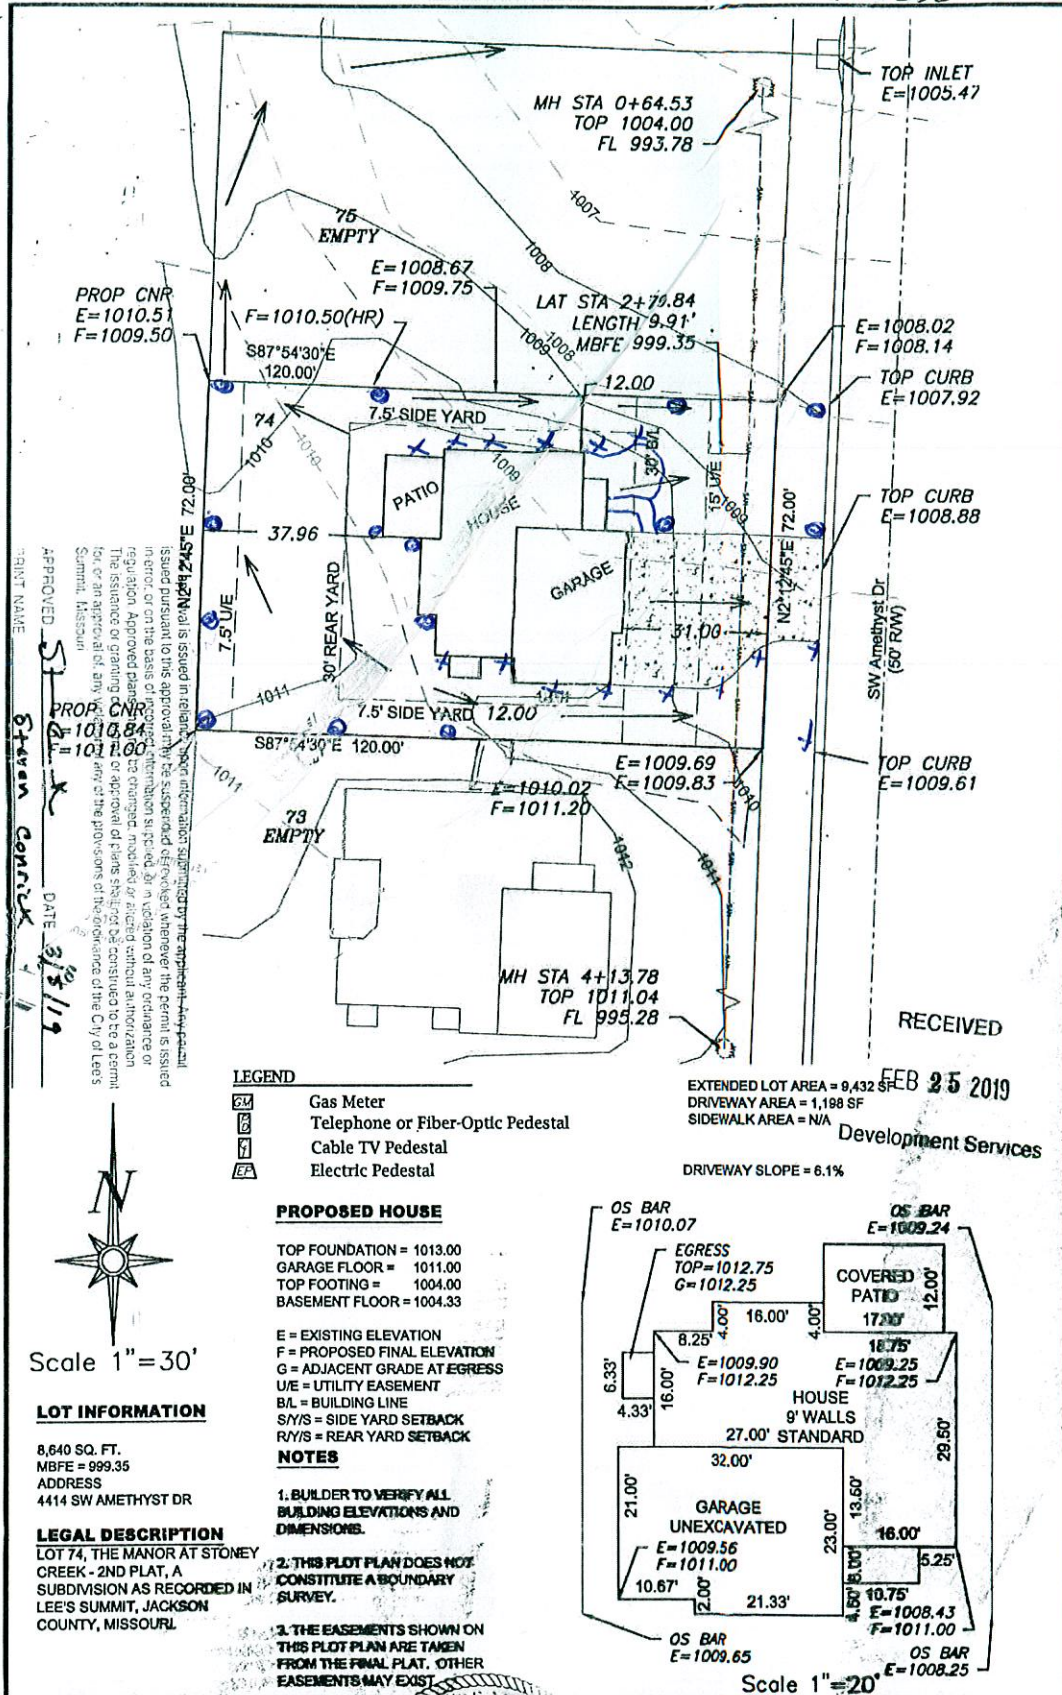

ENGINEERING SOLUTIONS

ENGINEERING & SURVEYING

34 SE 30TH STREET
 LEE'S SUMMIT, MO 64082
 P: (417) 623-9288 F: (417) 623-9449
 WWW.ENGINEERINGANDSURVEYSOLUTIONS.COM

PLOT PLAN - LOT 74

THE MANOR AT STONEY CREEK - 2ND PLAT
 LEE'S SUMMIT, JACKSON COUNTY, MISSOURI

SUMMIT HOMES
 120 SE 30TH STREET
 LEE'S SUMMIT, MO 64082

PROJECT NO.	FILE NAME	DATE	SHEET	OF
1	LOT 74, MANOR AT STONEY CREEK	1/23/19	1	1