


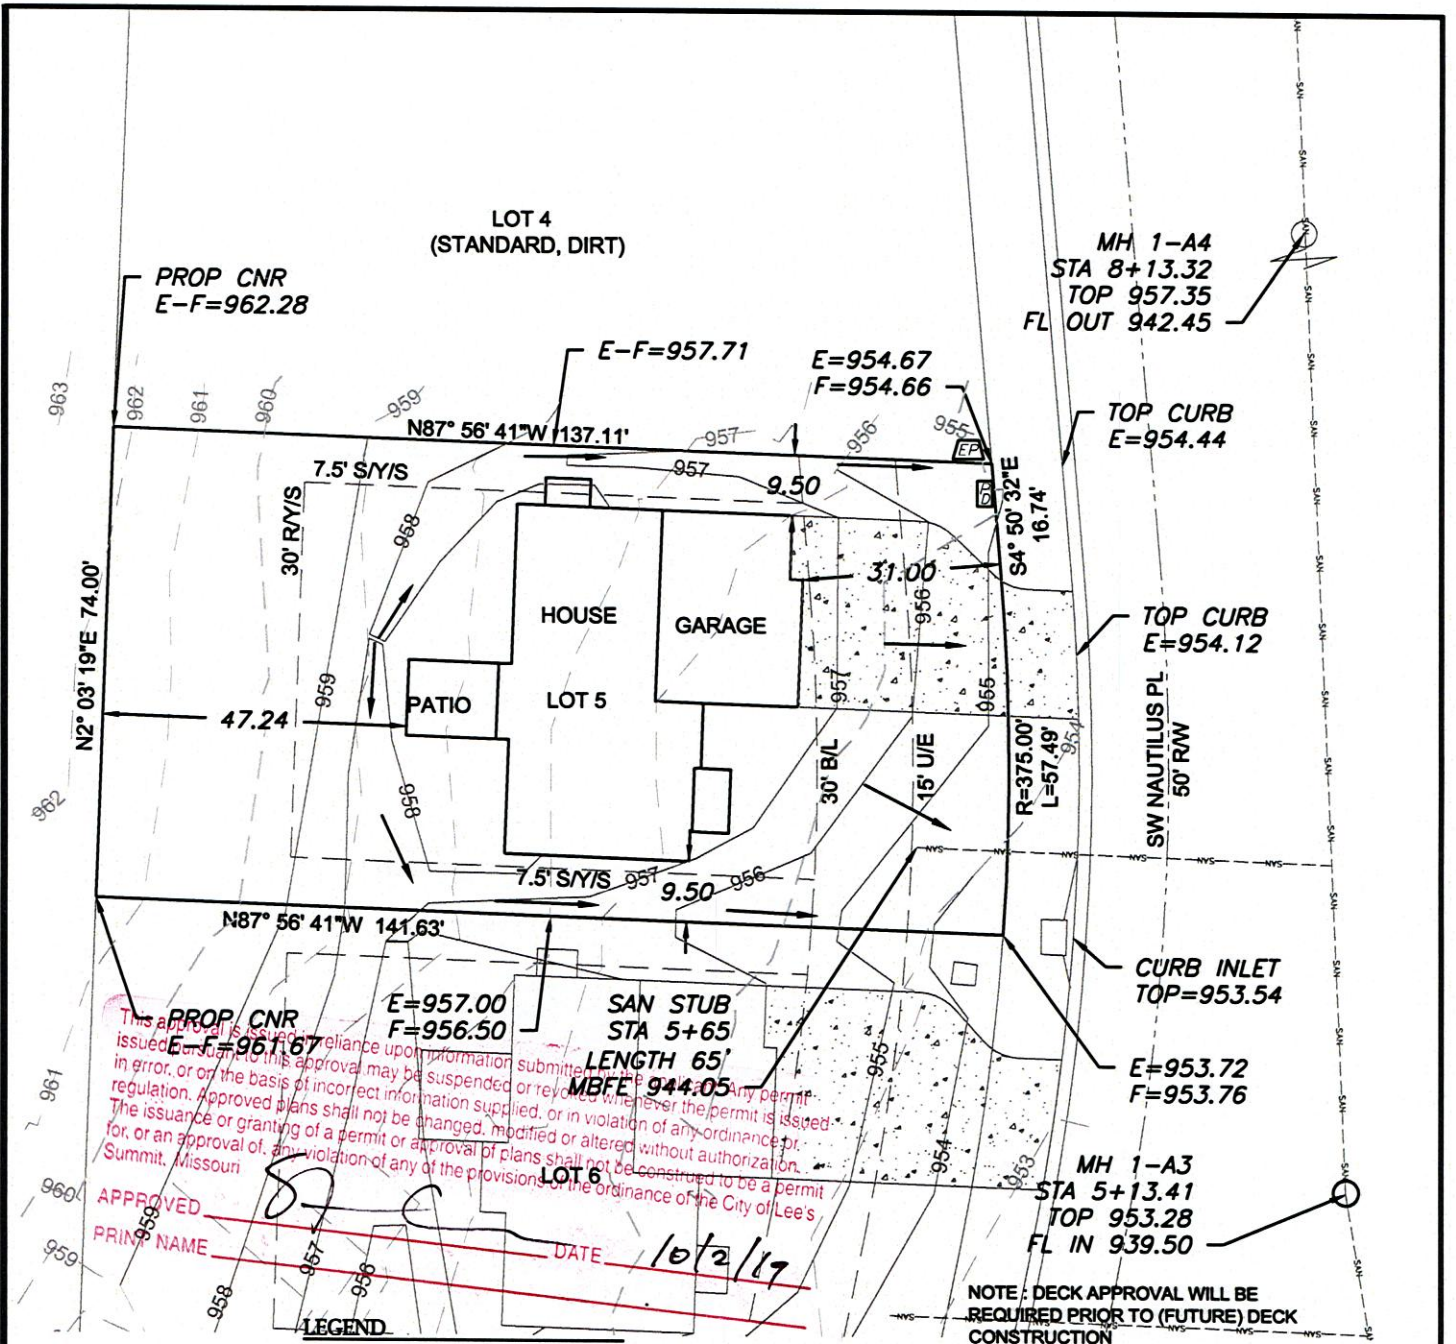


Scale 1"=30'

LOT INFORMATION

10,392 SQ. FT.
MBFE = 944.05
ADDRESS
4512 SW NAUTILUS PL


LEGAL DESCRIPTION

LOT 5, CREEKSIDE AT RAINTREE,
A SUBDIVISION IN LEE'S SUMMIT,
CASS & JACKSON COUNTY,
MISSOURI.

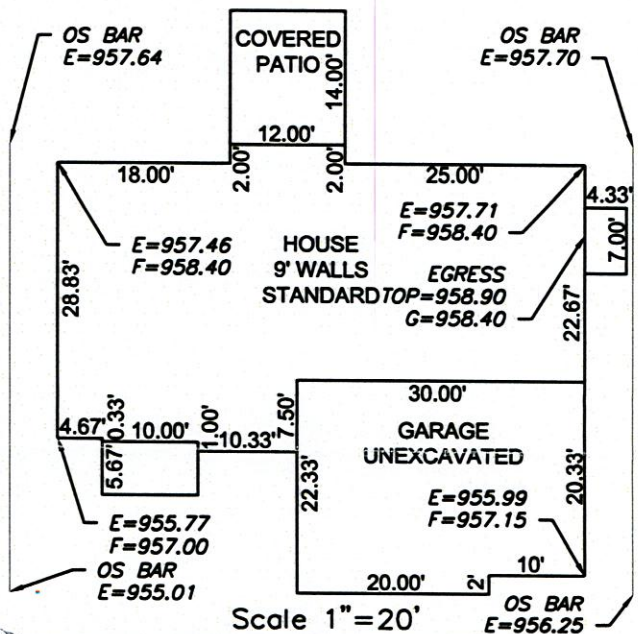

ENGINEERING
ENGINEERING & SURVEYING
SOLUTIONS

50 SE 30TH STREET
LEE'S SUMMIT, MO 64082
P:(816) 623-9888 F:(816) 623-9849
WWW.ENGINEERINGSSOLUTIONSNC.COM

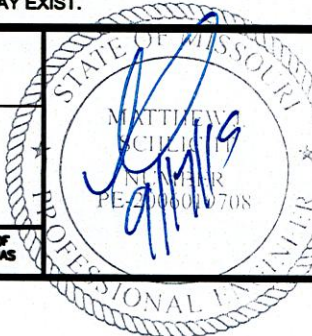

PLOT PLAN - LOT 5

CREEKSIDE AT RAINTREE
LEE'S SUMMIT, CASS & JACKSON COUNTY, MISSOURI

SUMMIT HOMES
120 SE 30TH STREET
LEE'S SUMMIT, MO 64082

PROJECT NO.	FILE NAME	DATE	SHEET	OF
1	LOT 5 & 6, CREEKSIDE AT RAINTREE	9/19/19	1	1

THIS DRAWING IS NOT VALID UNLESS THE SIGNATURE, DATE AND SEAL OF
THE ENGINEER WHO SUPERVISED THE PREPARATION OF THIS DRAWING HAS
BEEN AFFIXED HERETO.