


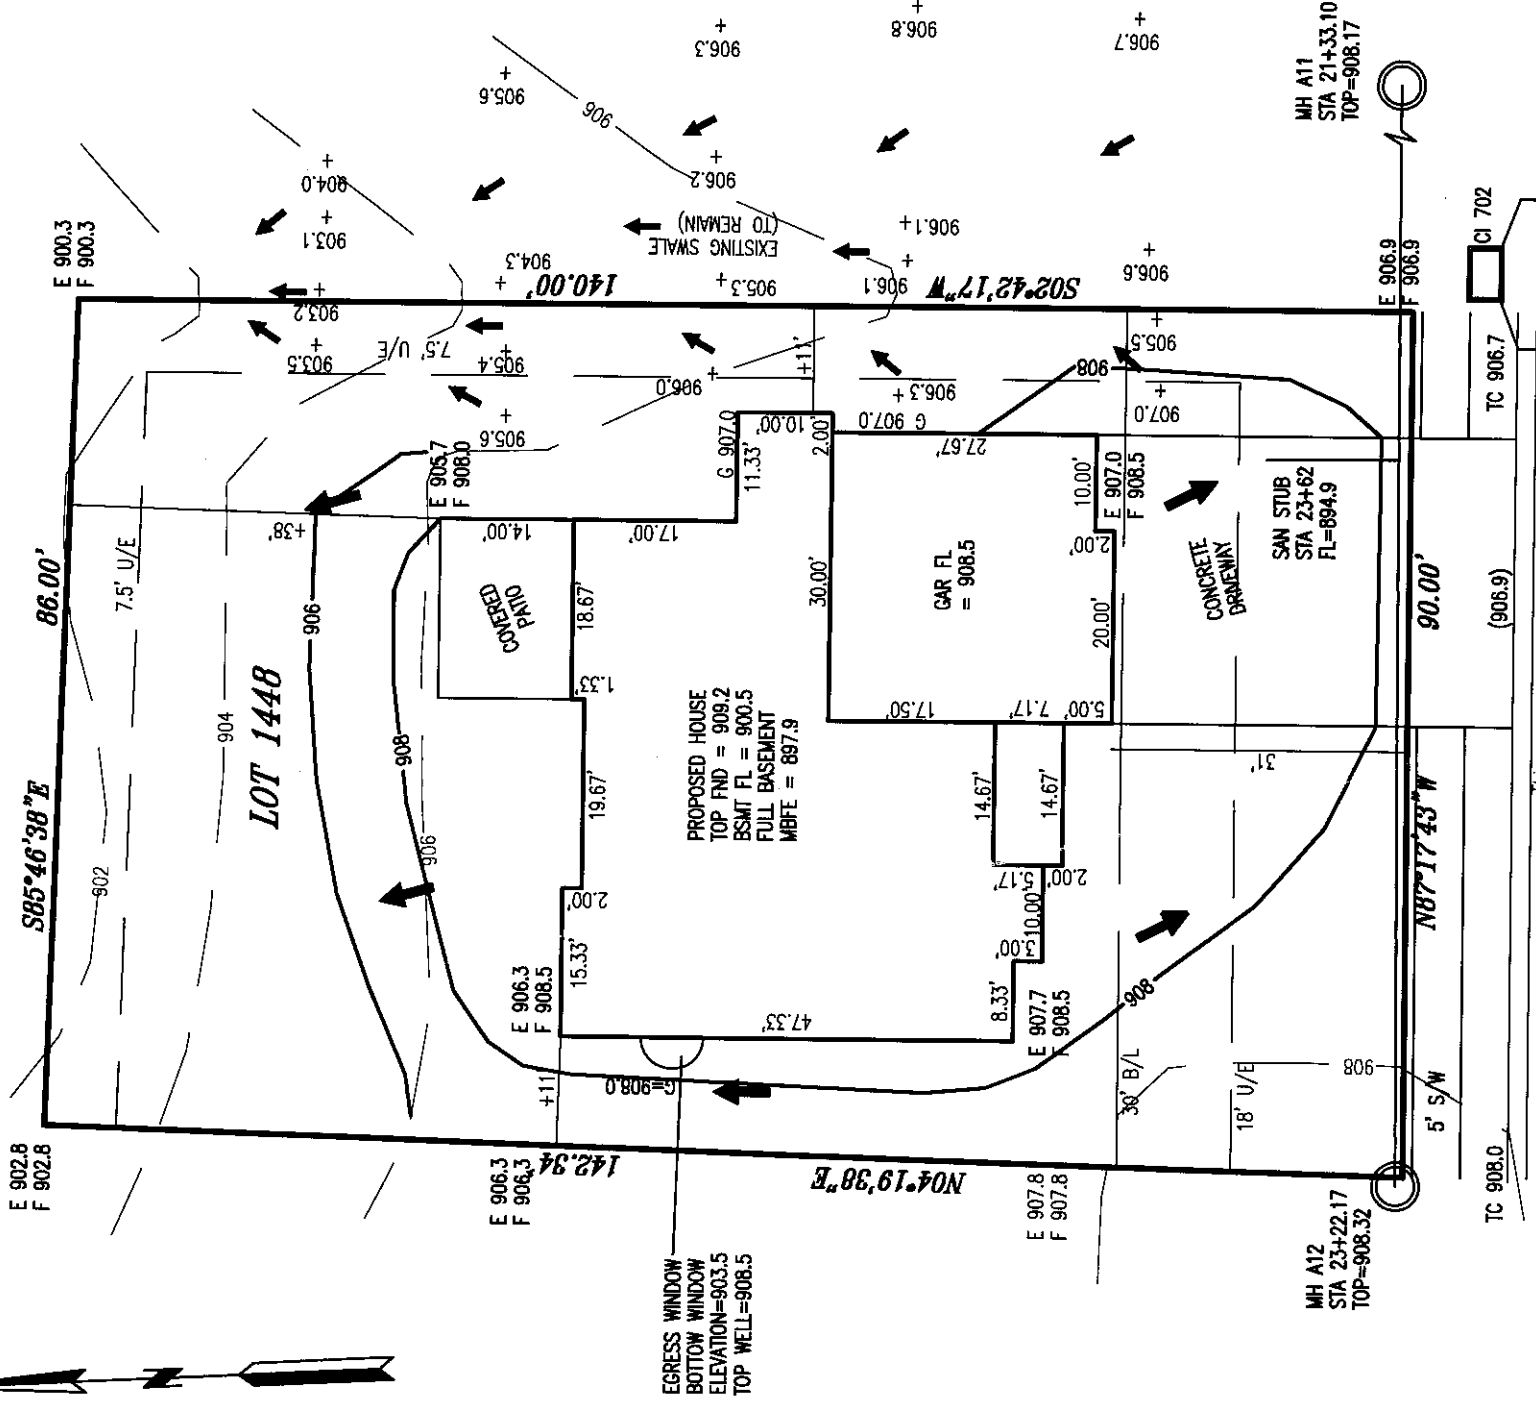


50' RIGHT-OF-WAY, 28' AFF
Summit, Missouri


KEY:
U/E = UTILITY EASEMENT
TC = TOP OF CURB
B/L = BUILDING LINE
E = EXISTING GRADE
F = FINISH GRADE
G = LOWEST ADJACENT GRADE

AS-GRADED PLOT PLAN IS
REQUIRED PRIOR TO SODDING

NOTES: