
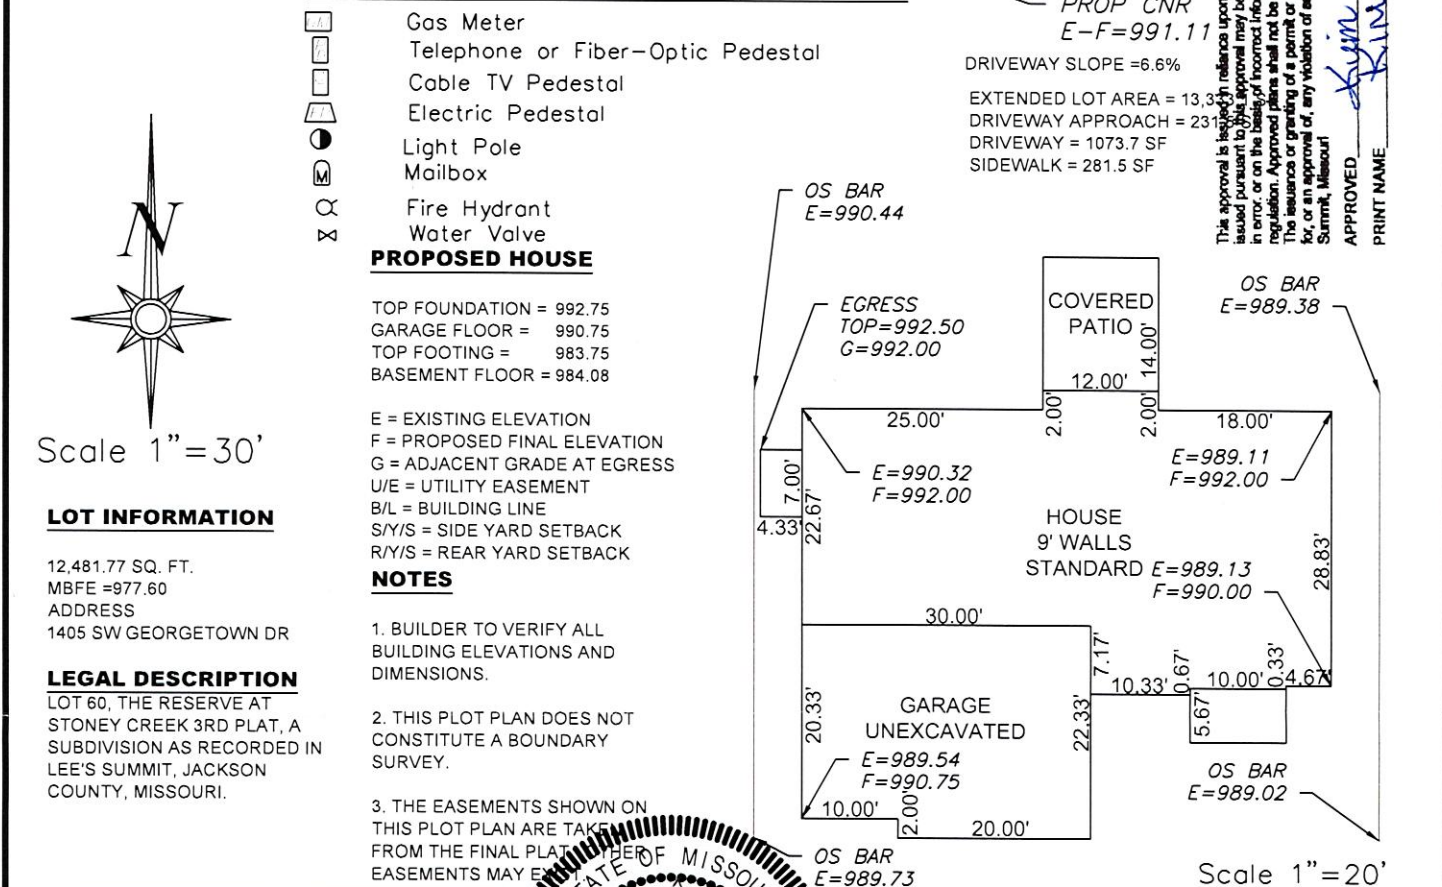


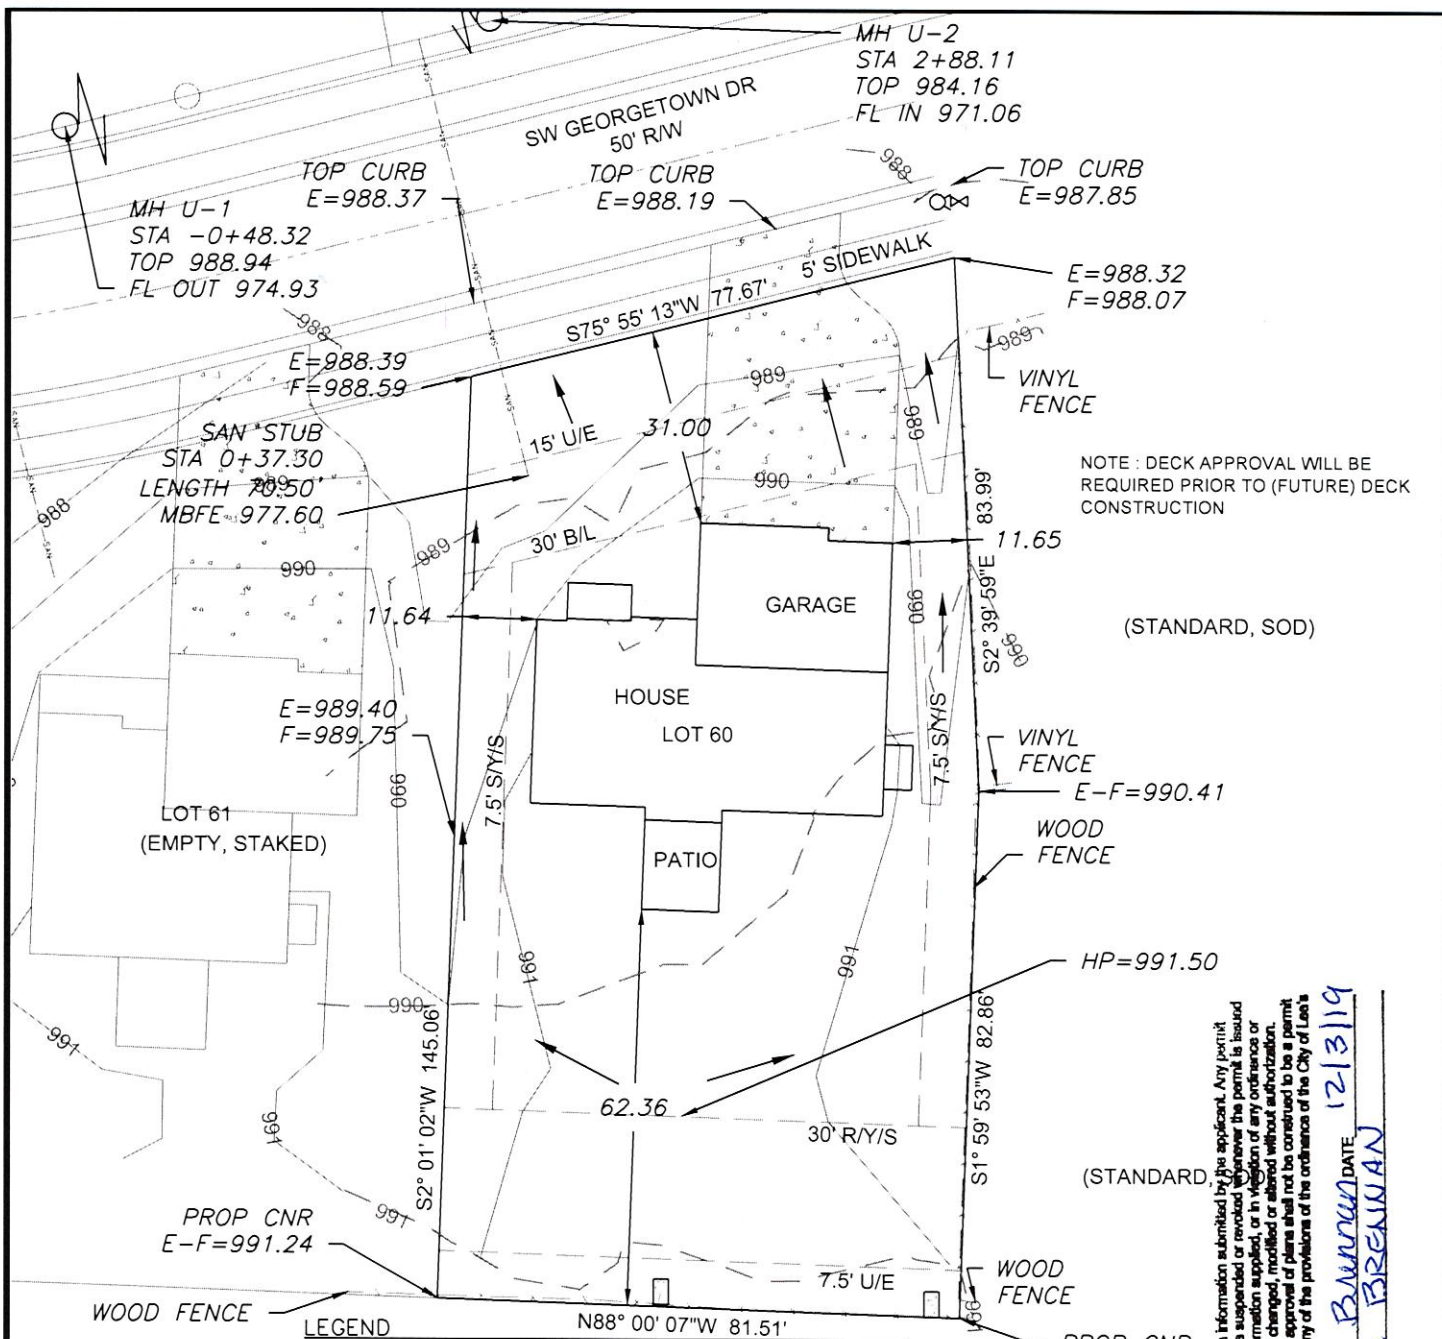

This approval is based on information submitted by the applicant. Any permit issued pursuant to this approval may be suspended or revoked if the permit is issued in error, or on the basis of incorrect information supplied, or in violation of any ordinance or regulation. Approved plans shall not be changed, modified or altered without authorization. The issuance or granting of a permit or approval of plans shall not be construed to be a permit for, or an approval of, any violation of any of the provisions of the ordinance of the City of Lee's Summit, Missouri.

APPROVED **KIM BRENNAN** DATE **12/3/19**
PRINT NAME

ENGINEERING SOLUTIONS

ENGINEERING & SURVEYING

50 SE 30TH STREET
 LEE'S SUMMIT, MO 64082
 P:(816) 623-9888 F:(816)623-9849
 WWW.ENGINEERINGSOLUTIONS.COM

PROFESSIONAL ENGINEER

MATTHEW J. SCHLICHT
 NUMBER 19708
 STATE OF MISSOURI

PLOT PLAN - LOT 60

THE RESERVE AT STONEY CREEK 3RD PLAT
 LEE'S SUMMIT, JACKSON COUNTY, MISSOURI

SUMMIT HOMES
 120 SE 30TH STREET
 LEE'S SUMMIT, MO 64082

PROJECT NO.	FILE NAME	DATE	SHEET	OF
1	LOT 60, RESERVE AT STONEY CREEK	9/10/19	1	1

THIS DRAWING IS NOT VALID UNLESS THE SIGNATURE, DATE AND SEAL OF THE ENGINEER WHO SUPERVISED THE PREPARATION OF THIS DRAWING HAS BEEN AFFIXED HERETO.