
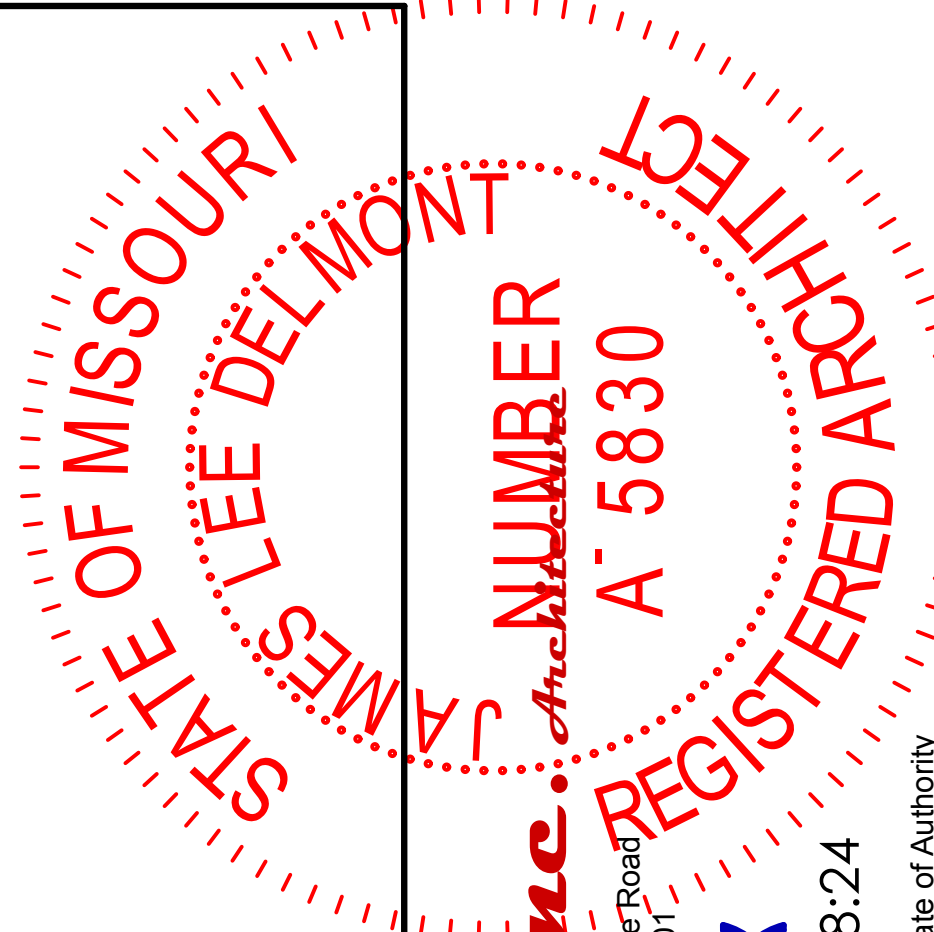


/Users/jimdelmont/OneDrive/projects/Lee's Summit/Hallam/pln/2018 addition/20171219009_Hal ph II_0211020_201_R1.pln

1

Section
SCALE: 3/4" = 1'-0"

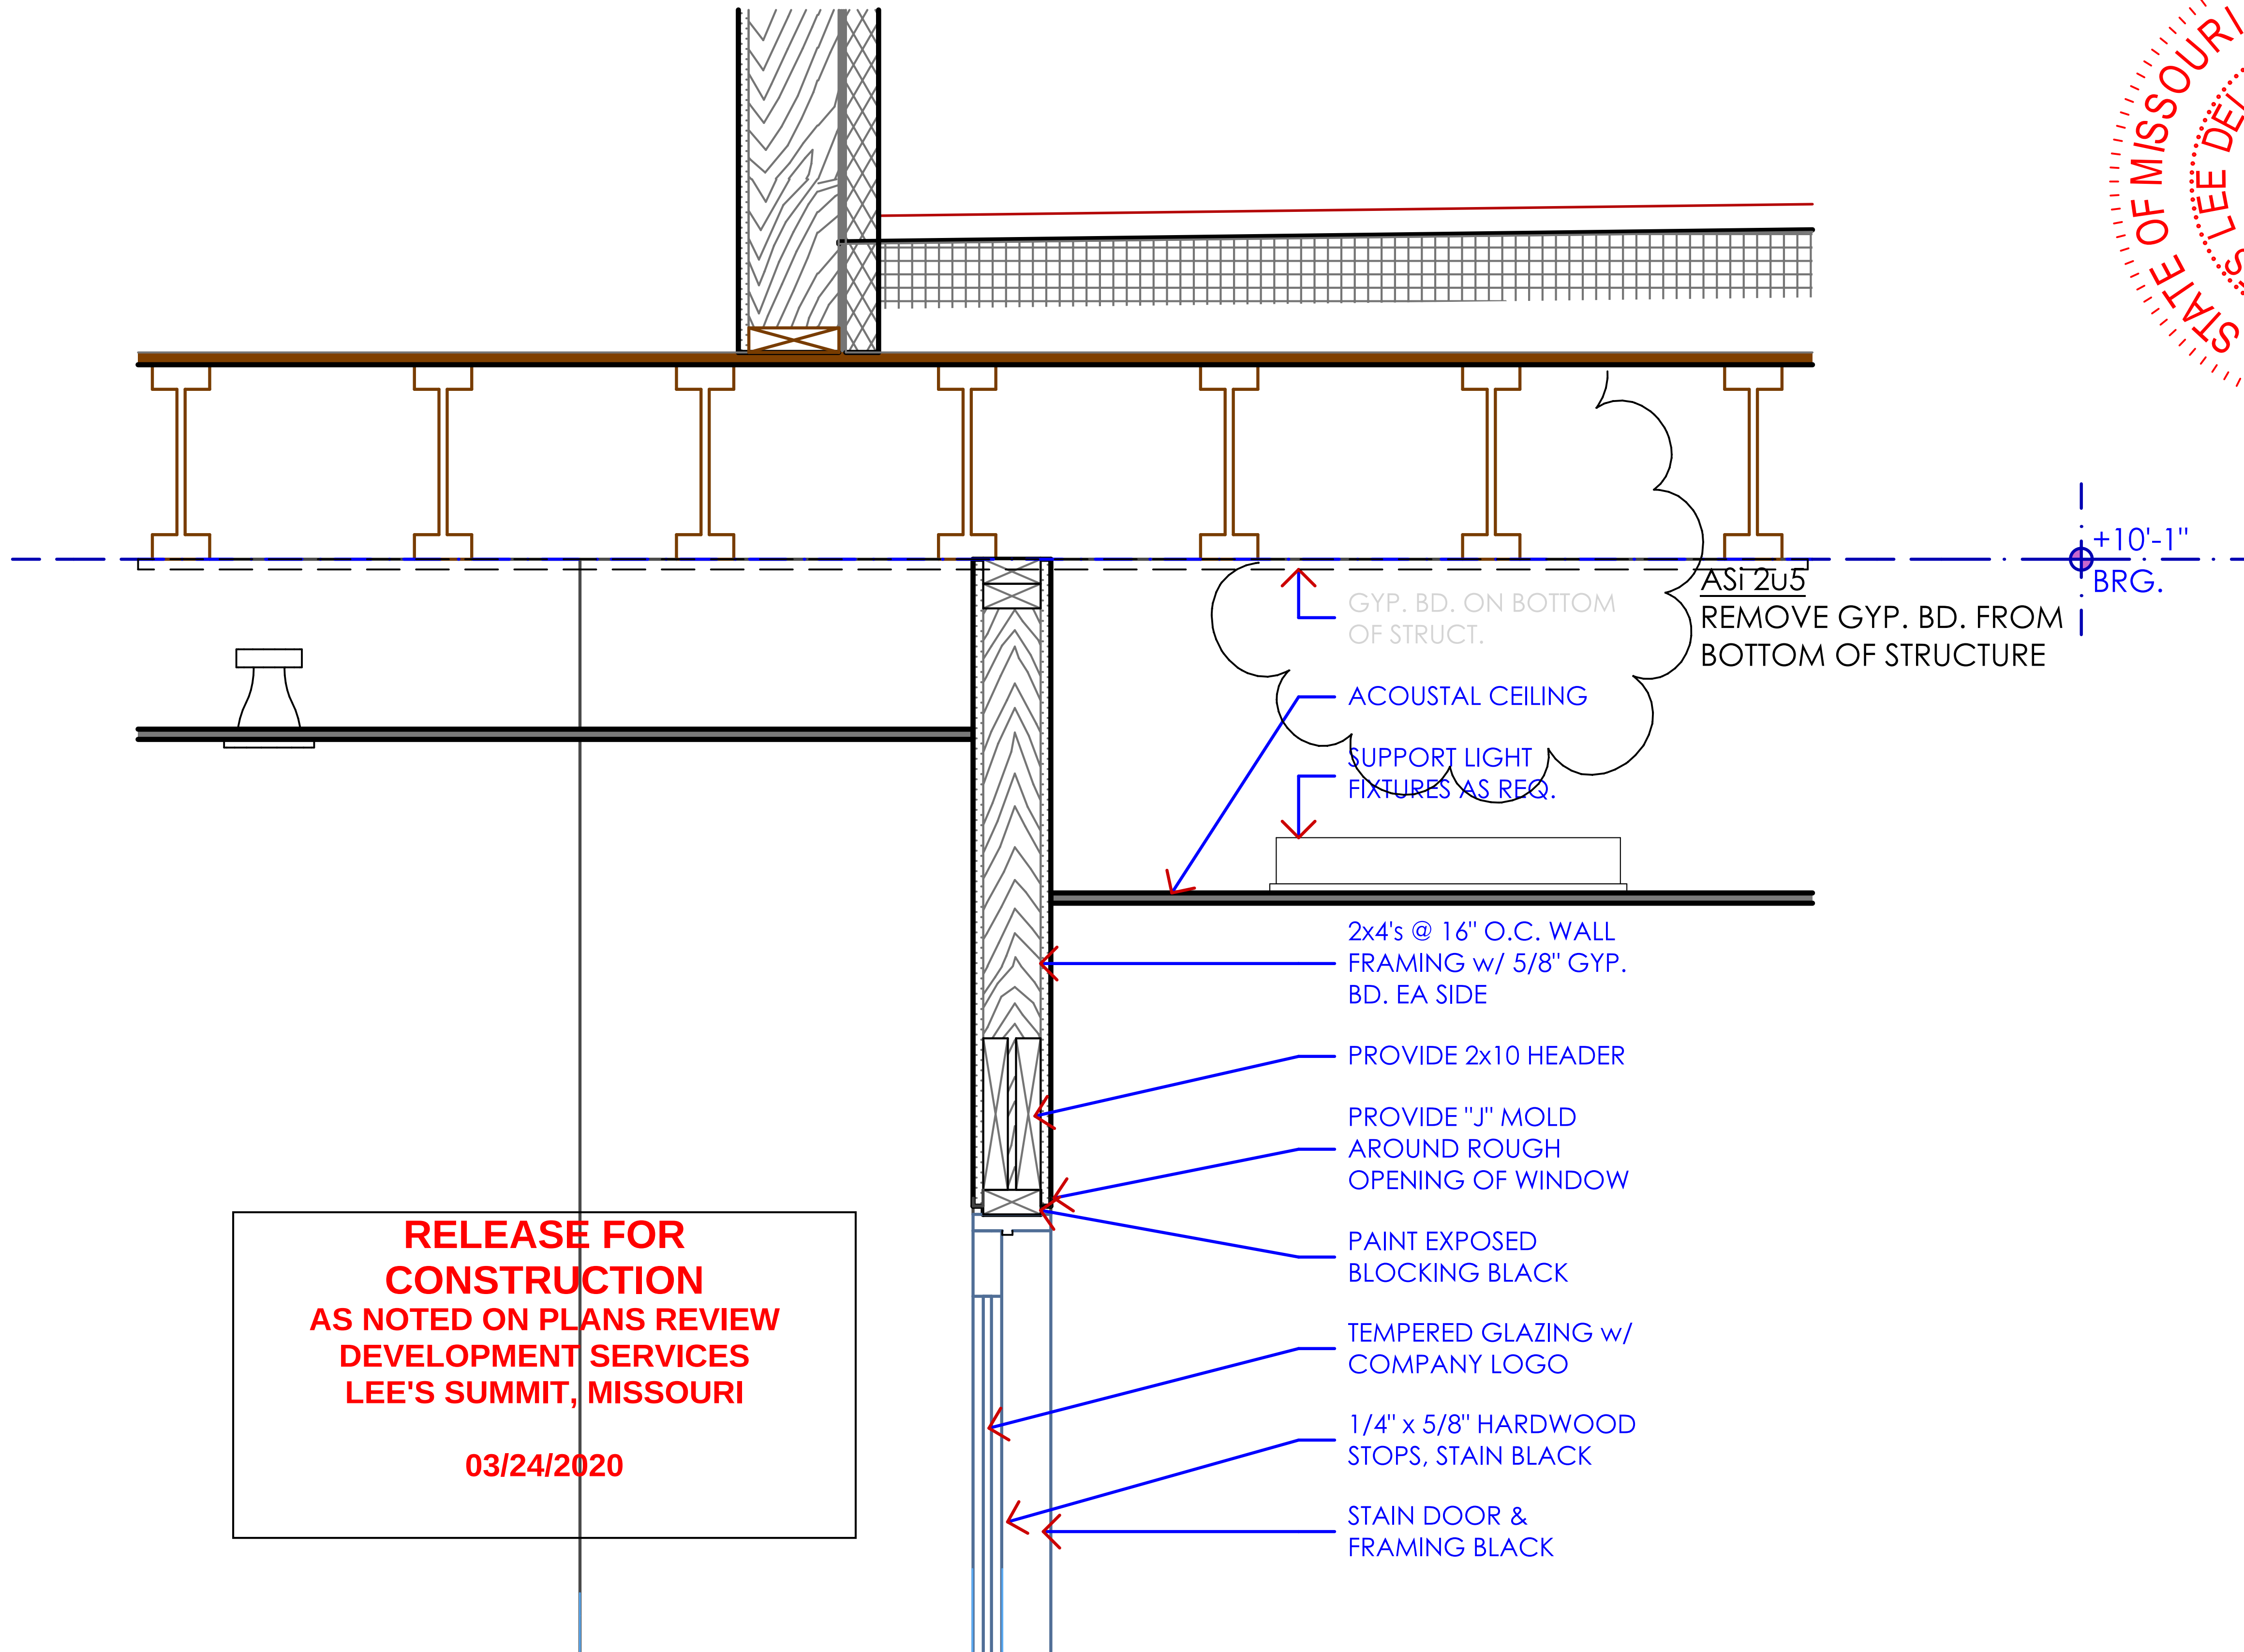

tde, inc.
30519 South Lone Tree Road
Harrisonville, MO 64701
(816) 380-6090

Proverbs 18:24
the design club, inc.
Missouri State Certificate of Authority
#2009025010



Hallam Office Building
Unit 5
1225 NE Douglas St.
Lee's Summit, Missouri 64082

MARK	DATE	DESCRIPTION
	03.09.20	Gyp. Bd. Removal
	01.15.20	Mech. Space

Gyp. Bd. Removal

SHEET TITLE

PROJECT NO: 1219009

DRAWN BY:

COPYRIGHT 2020

ASI2U5