



20200535  
\$30.00

# LEE'S SUMMIT MISSOURI

## RELEASE FOR LAWN SPRINKLER SYSTEM IN CITY OF LEE'S SUMMIT RIGHT OF WAY (RESIDENTIAL)

In consideration for the City of Lee's Summit's permission to extend a Lawn Irrigation System into the City's right of way at (legal description of the property):

Lot No. 108 Plat Title PERCOLA PACE Address: 3201 SW MAPLE ST

County: JACKSON State: MISSOURI

I, Troy Bellah, the undersigned, successors, and assigns do hereby release and forever discharge the City of Lee's Summit, its employees and/or agents from and against any and all liability, claims and demands for any use arising out of, relating to, or being in any way connected with work or service by the City, its employees or agents within the City's right of way for any purpose whatsoever.

NOW THEREFORE, the Undersigned hereby declares that said property described above shall be held, sold and conveyed subject to the release herein and said release shall run with the real property and be binding on all parties having any part thereof, their heirs, successors and assigns.

IN WITNESS WHEREOF, this release has been read, signed and sealed this 27 day of FEB, 2020.

By: [Signature]  
Troy Bellah  
Printed or Typed Name

### INDIVIDUAL ACKNOWLEDGMENT

STATE OF MISSOURI  
COUNTY OF JACKSON

ON THIS, The 27th day of February, 2020 before me, a Notary Public, personally appeared:

proved to me on the basis of satisfactory evidence to be the person(s) whose name(s) subscribed to the within instrument, and acknowledged that he/she/they executed the same for the purposes stated therein and no other.

WITNESS my hand and official seal in the County and State aforesaid, the day and year first above written.



(Seal)

ANGELA M. WERTENBERGER  
My Commission Expires  
April 8, 2021  
Jackson County  
Commission #13468766

/s/ Angela M. Wertenberger  
Notary Public Signature  
Angela M. Wertenberger  
Printed or Typed Name

My Commission Expires:  
4821


# PLOT PLAN

DESCRIPTION: As Provided By: CLIENT

Lot 108, PERGOLA PARK – 4TH PLAT, a subdivision in Lee's Summit, Jackson County, Missouri.

ADDRESS: 3201 SW Mary St

GARAGE FLOOR=945.0  
 TOP FOUNDATION=950.0  
 BASEMENT FLOOR=941.3  
 TOP EGRESS WELL=949.9  
 EGRESS WELL LAG=949.7  
 MBOE PER MDP=949.5  
 MSFE PER ASBUILT=936.2  
 STANDARD BASEMENT

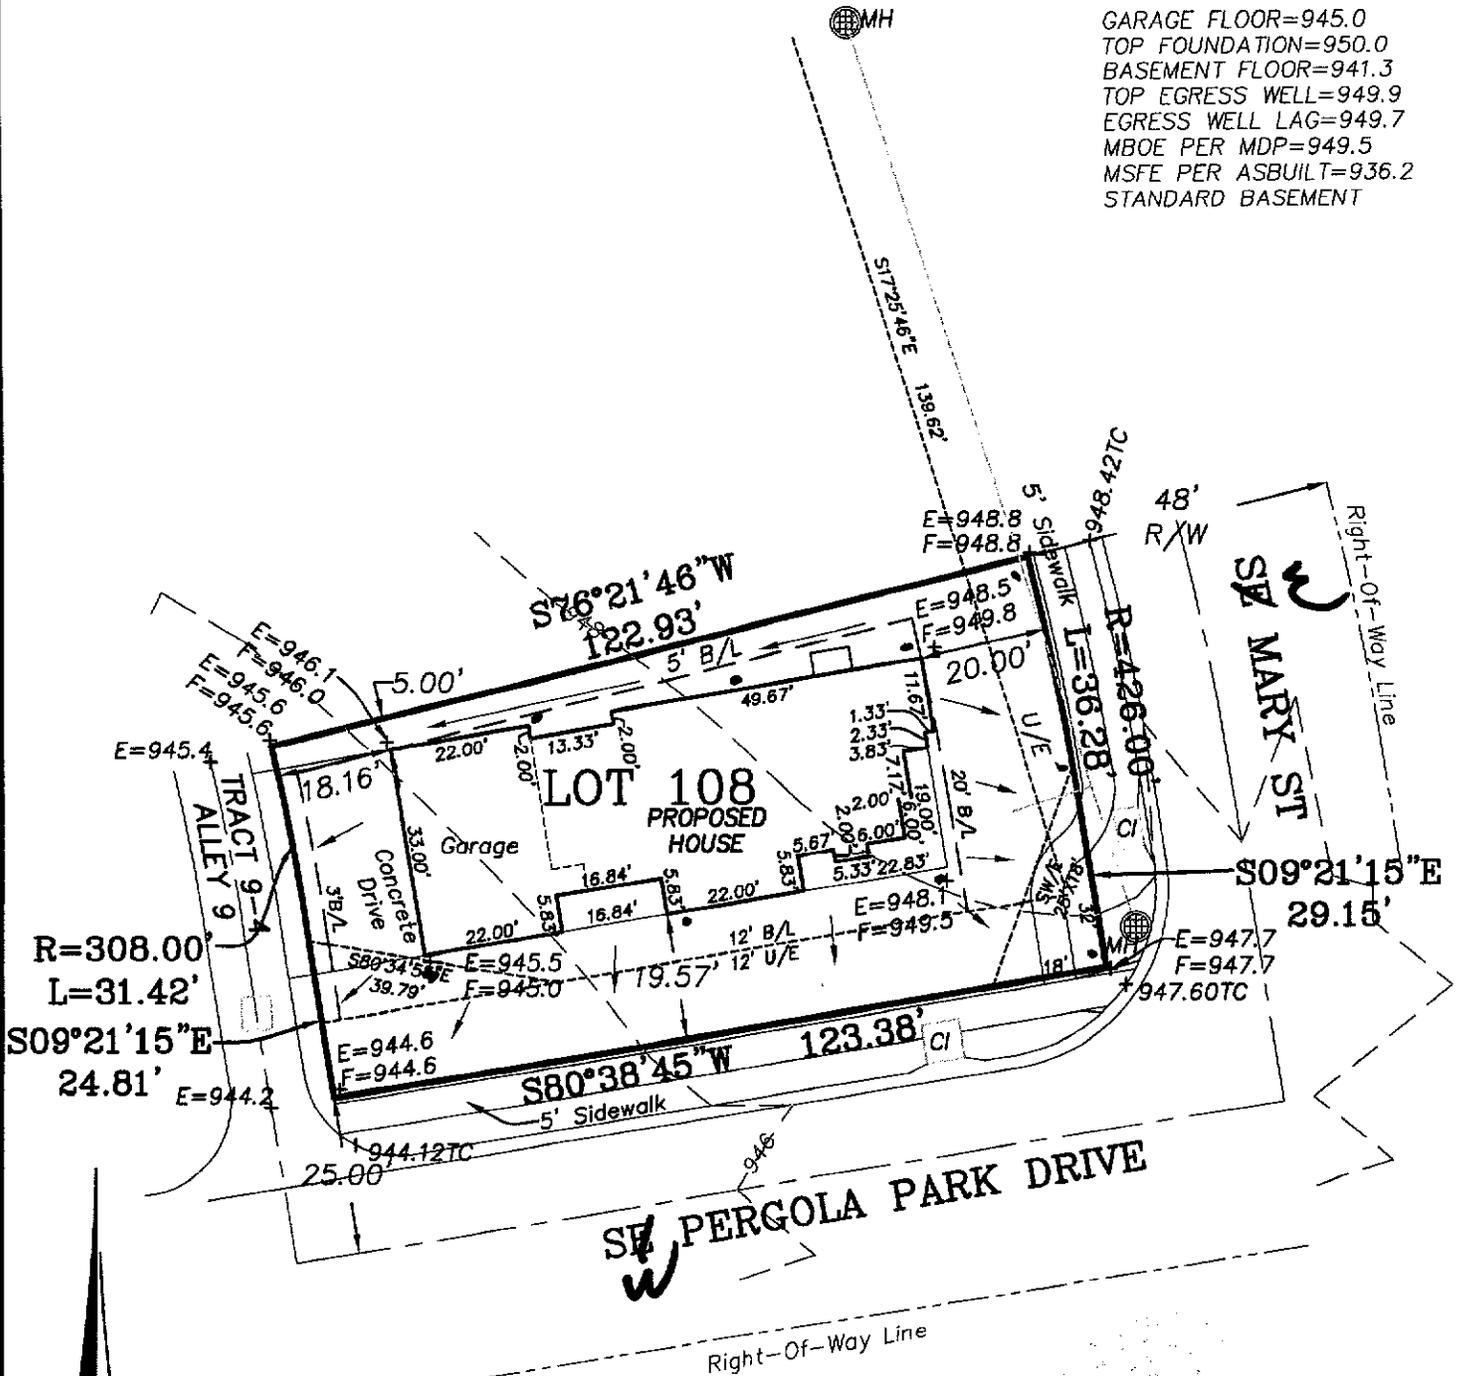

*[Handwritten Signature]*