

LION'S CHOICE

440 N.W. CHIPMAN

RIGHT ELEVATION BUILDING:

$$23.00' \times 6.50' = 149.50'$$

$$17.25' \times 32.00' = 552.00'$$

$$19.00' \times 25.00' = 475.00'$$

$$1176.50' \times 10\% = 117.65 \text{ } \phi \text{ AVAILABLE}$$

RIGHT ELEVATION SIGNAGE:

"LION'S CHOICE"

$$52.00'' \times 168.00'' = 8736.00'' \div 144 = 60.67 \text{ } \phi$$

"LOGO"

$$96.00'' \times 75.00'' = 7200.00'' \div 144 = \underline{50.00 \text{ } \phi}$$

$$110.67 \text{ } \phi \text{ TOTAL}$$

SIGNAGE



1818 HWY. M
BARIHART, MO 63012
PH: 636-464-0200
FAX: 636-464-9990
WWW.PIROSSIGNS.COM
GRAPHICS@PIROSSIGNS.COM

CUSTOMER
Lions Choice

JOB LOCATION
Lees Summit

CONTACT

SALES PERSON

Mike M

DATE

8/19/19

DRAWN BY

Mike R

SHEET #

19-5021 Lees Summit Lions

Choice

RENDERING #

-01

REVISION(S)

-02:

-03:

-04:

-05:

-06:

-07:

-08:

-09:

-10:

☐ APPROVED AS IS
☐ APPROVED AS NOTED
☐ REVISE & RESUBMIT

NOTES

THIS DRAWING IS APPROVED AS NOTED BY THE CLIENT. ANY CHANGES WILL BE MADE BY THE CLIENT.

THIS DRAWING IS COPYRIGHT PROTECTED AND IS THE PROPERTY OF PIROS SIGNS INC. AND HAS

BEEN REPRODUCED WITHOUT WRITTEN PERMISSION

OR CONSTRUCTION WITHOUT WRITTEN PERMISSION

OR PURCHASE FROM PIROS SIGNS INC.

PIROS SIGNS

ELECTRIC

SEAL


THIS SEAL IS ATTACHED TO AN INSTALLATION IN

ADVANCEMENT WITH THE REQUIREMENTS OF

THE NATIONAL ELECTRICAL CODE (NEC) AND

COMES WITH A LIMITED WARRANTY. LOCAL

AND BONDING OF THE SEAL.

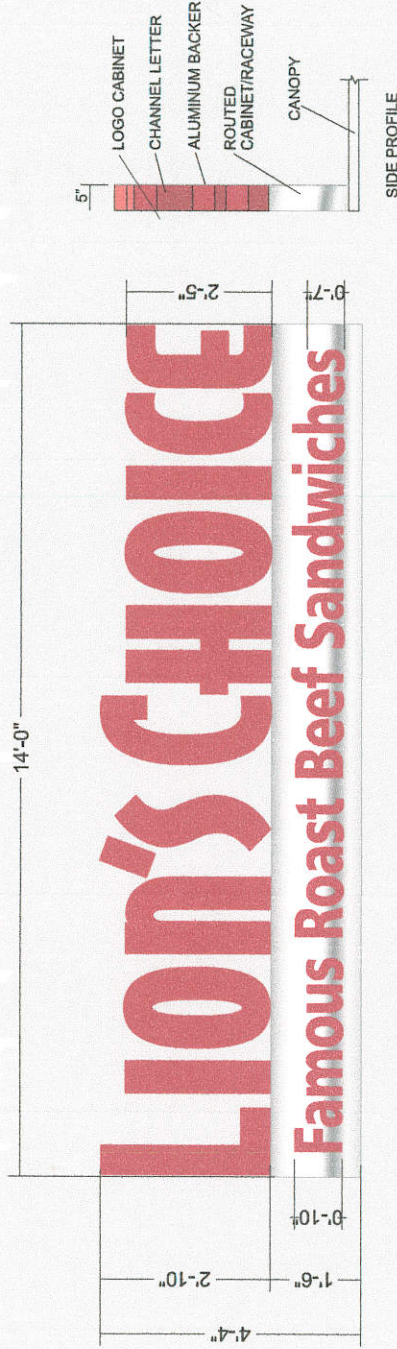

Front Lit Channel Letters w/ Logo on Raceway

SCALE: 1/2" = 1'-0"

FABRICATE AND INSTALL (x3) SETS FRONT LIT CHANNEL LETTERS AND LOGO ON RACEWAYS.

CHANNEL LETTERS

- INDIVIDUALLY FABRICATED ALUMINUM LETTERS
- RED PLASTIC FACES
- LETTER RETURNS PAINTED MAP TO MATCH PMS 186 RED
- LETTERS ILLUMINATED WITH RED LED
- LETTERS MOUNTED ON TOP OF RACEWAY

LOGO CABINET

- CUSTOM SHAPED ALUMINUM CABINET
- WHITE PLASTIC FACE
- FACE DECORATED WITH OPAQUE BLACK VINYL
- ILLUMINATED WITH WHITE LED
- CABINET RETURN PAINTED BLACK
- CABINET MOUNTED ON FACE OF RACEWAY

RACEWAY


- FABRICATED ALUMINUM CABINET WITH ROUTED FACE
- FACE BACKED UP WITH RED PLASTIC
- ILLUMINATED WITH RED LED
- RACEWAY PAINTED TO MAP BRUSHED ALUMINUM
- RACEWAY MOUNTED TO TOP OF CANOPY

PMS 186 RED
ARLON 33 RED VINYL
2793 RED ACRYLIC

OPAQUE BLACK VINYL

MAP BRUSHED ALUMINUM

Channel Letter Install Guide

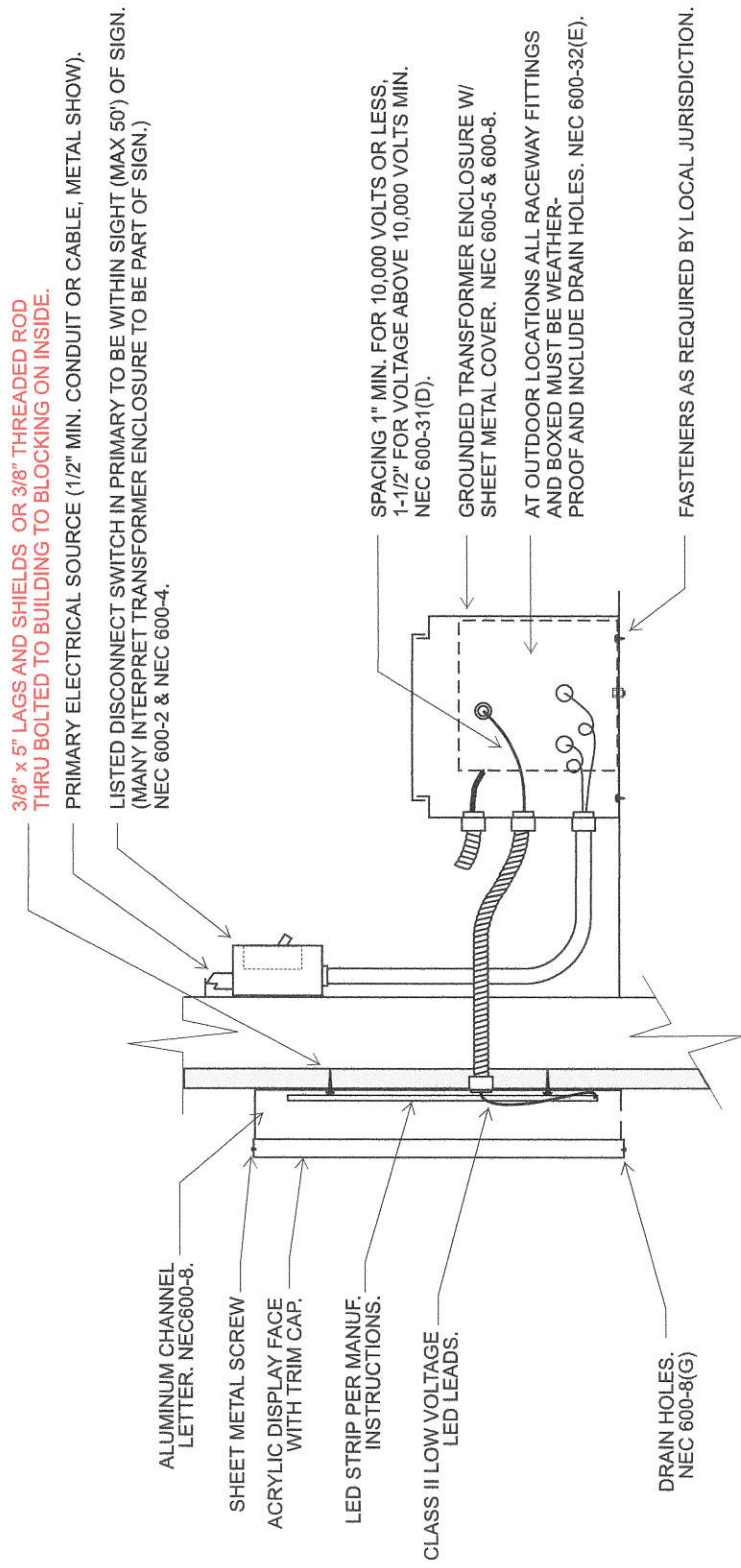



1818 HWY. M
BARNHART, MO 63012
PH: 636-464-0200
FAX: 636-464-9990
WWW.PIROSSIGNS.COM
GRAPHICS@PIROSSIGNS.COM

CUSTOMER
Lions Choice

JOB LOCATION
Lees Summit

CONTACT

SALES PERSON
Mike M
DATE
8/19/19
DRAWN BY
Mike R
SAVED AS
19-5021 Lees Summit Lions
Choice

RENDERING #

-01

REVISION(S)

-02:

-03:

-04:

-05:

-06:

-07:

-08:

-09:

-10:

☐ APPROVED AS IS
☐ APPROVED AS NOTED
☐ REVISE & RESUBMIT

INITIALS

THIS PROOF IS APPROVED AS IS. NO WORK SHALL BEGIN UNTIL PIROSSIGNS RECEIVES A SIGNED COPY. ANY CHANGES MAY RESULT IN A CHANGE IN THE PRICE QUOTED.

THIS DRAWING IS COPYRIGHT PROTECTED AND IS SOLE PROPERTY OF PIROSSIGNS INC. AND HAS BEEN PRE-PARED FOR YOUR VIEWING ONLY. THIS DRAWING MAY NOT BE REPRODUCED, DUPLICATED OR CONSTRUCTED WITHOUT WRITTEN PERMISSION OR PURCHASE FROM PIROSSIGNS INC.



THIS SIGN IS INTENDED TO BE INSTALLED IN ACCORDANCE WITH THE REQUIREMENTS OF ARTICLE 690 OF THE NATIONAL ELECTRIC CODE AND/OR OTHER APPLICABLE LOCAL CODES. THIS INCLUDES PROPER GROUNDING AND BONDING OF THE SIGN.

