

LION'S CHOICE

440 N.W. CHIPMAN

LEFT ELEVATION BUILDING:

$$19.00' \times 22.00' = 418.00'$$

$$17.25' \times 41.50' = \underline{715.88'}$$


$$1133.88' \times 10\% = 113.39 \text{ \textit{¢}} \text{ AVAILABLE}$$

LEFT ELEVATION SIGNAGE:

" LION'S CHOICE "

$$52.00" \times 168.00" = 8736.00" \div 144 = 60.67 \text{ \textit{¢}} \text{ TOTAL}$$

SIGNAGE.

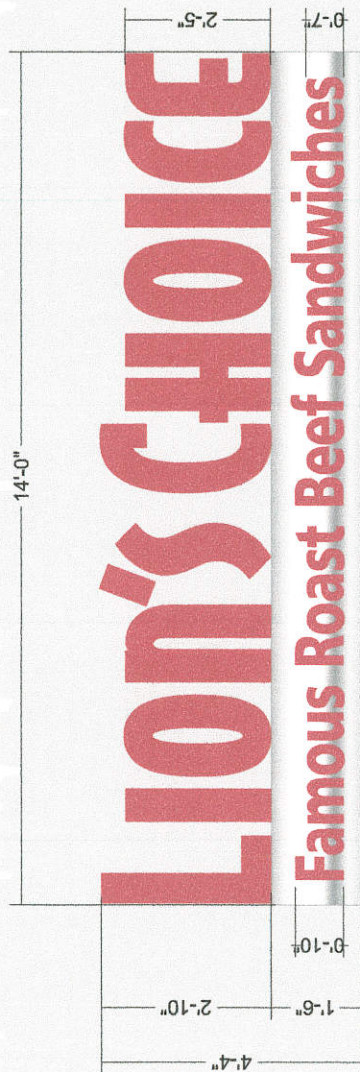

SIDE PROFILE

Front Lit Channel Letters w/ Logo on Raceway

SCALE: 1/2" = 1'-0"

FABRICATE AND INSTALL (X3) SETS FRONT LIT CHANNEL LETTERS AND LOGO ON RACEWAYS.

CHANNEL LETTERS


- INDIVIDUALLY FABRICATED ALUMINUM LETTERS
- RED PLASTIC FACES
- LETTER RETURNS PAINTED MAP TO MATCH PMS 186 RED
- LETTERS ILLUMINATED WITH RED LED
- LETTERS MOUNTED ON TOP OF RACEWAY

LOGO CABINET

- CUSTOM SHAPED ALUMINUM CABINET
- WHITE PLASTIC FACE
- FACE DECORATED WITH OPAQUE BLACK VINYL
- ILLUMINATED WITH WHITE LED
- CABINET RETURN PAINTED BLACK
- CABINET MOUNTED ON FACE OF RACEWAY

RACEWAY

- FABRICATED ALUMINUM CABINET WITH ROUTED FACE
- FACE BACKED UP WITH RED PLASTIC
- ILLUMINATED WITH RED LED
- RACEWAY PAINTED TO MATCH BRUSHED ALUMINUM
- RACEWAY MOUNTED TO TOP OF CANOPY

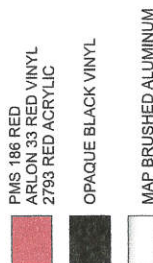

1818 HWY. M
BARNHART, MO 63012
PH: 636-464-0200
FAX: 636-464-9990
WWW.PIROSSIGNS.COM
GRAPHICS@PIROSSIGNS.COM

CUSTOMER

Lions Choice

JOB LOCATION

Lees Summit

CONTACT

SALES PERSON

Mike M

DATE

8/19/19

DRAWN BY

Mike R

SAVED AS

19-50211 Lees Summit Lions

CHOICE

RENDERING

-01

REVISIONS

-02:

-03:

-04:

-05:

-06:

-07:

-08:

-09:

-10:

- ☐ APPROVED AS IS
☐ APPROVED AS NOTED
☐ REVISE & RESUBMIT

NOTES


ALL SIGNS ARE TO BE INSTALLED WITHIN THE SPECIFIED TIME FRAME. IF THE SIGN IS NOT INSTALLED WITHIN THE SPECIFIED TIME FRAME, THE SIGN WILL BE CONSIDERED AS A LOSS TO THE CUSTOMER. THIS DRAWING IS COPYRIGHT PROTECTED AND IS THE PROPERTY OF PIROSSIGNS INC. AND IS NOT TO BE REPRODUCED OR TRANSMITTED IN ANY FORM OR BY ANY MEANS, ELECTRONIC OR MECHANICAL, INCLUDING PHOTOCOPYING, RECORDING, OR BY ANY INFORMATION STORAGE AND RETRIEVAL SYSTEM, WITHOUT THE WRITTEN PERMISSION OF PIROSSIGNS INC.



ELECTRIC SIGN

THE FOLLOWING INFORMATION IS REQUIRED FOR THE INSTALLATION OF THE SIGN. IT IS THE RESPONSIBILITY OF THE CUSTOMER TO OBTAIN THE NECESSARY PERMITS AND APPROVALS FROM THE LOCAL, STATE, AND FEDERAL AUTHORITIES. THE SIGN SHALL BE INSTALLED IN ACCORDANCE WITH THE REQUIREMENTS OF THE LOCAL, STATE, AND FEDERAL AUTHORITIES. THE SIGN SHALL BE MAINTAINED IN GOOD CONDITION AND REPAIRED AS NECESSARY. THE SIGN SHALL BE REMOVED AT THE END OF ITS USEFUL LIFE.

Channel Letter Install Guide

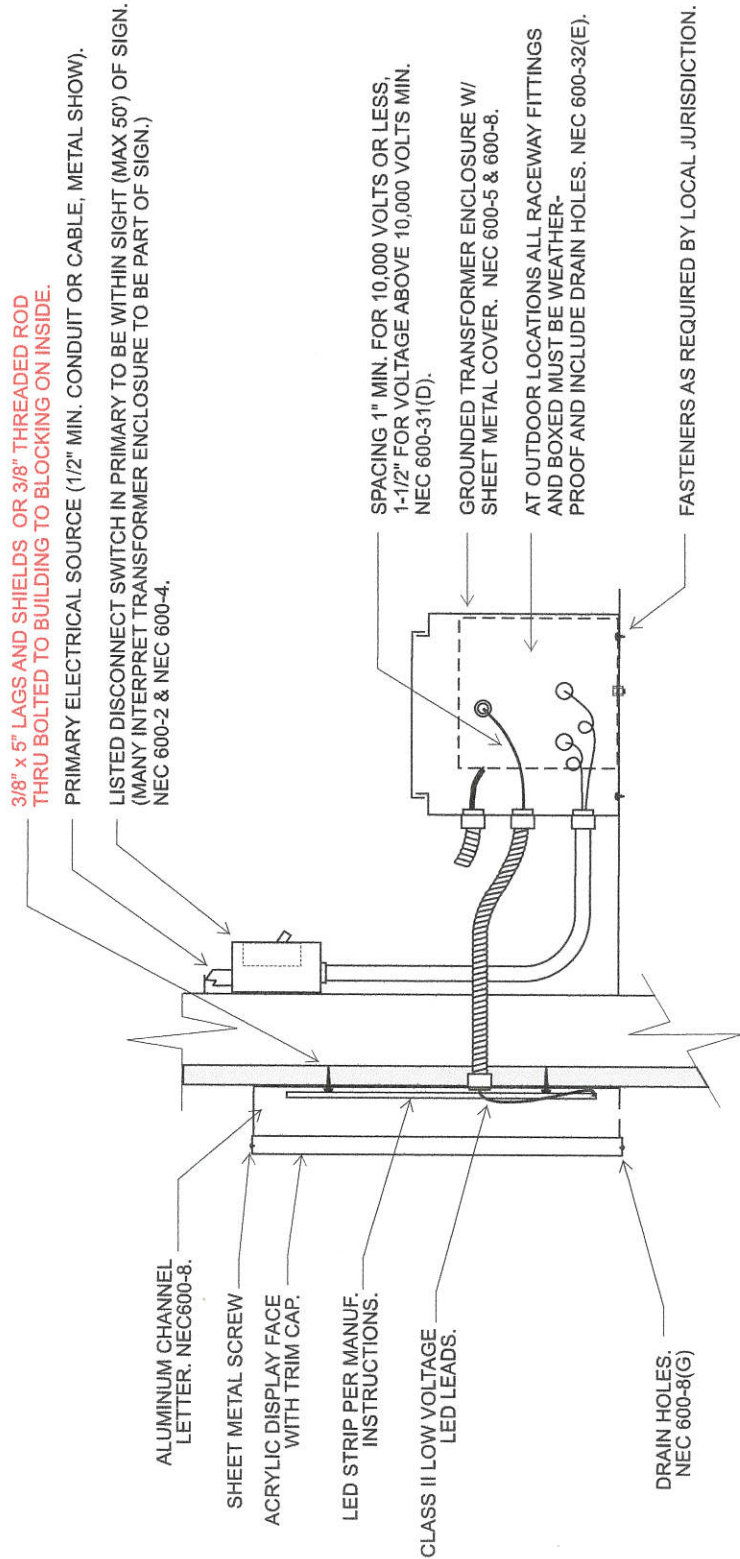



1818 HWY. M
BARNHART, MO 63012
PH: 636-464-0200
FAX: 636-464-9990
WWW.PIROSSIGNS.COM
GRAPHICS@PIROSSIGNS.COM

CUSTOMER
Lions Choice

JOB LOCATION
Lees Summit

CONTACT

SALES PERSON
Mike M

DATE
8/19/13

DRAWN BY
Mike R

SHEET AS
13-5021 Lees Summit Lions Choice

REVISIONS #

- 02
- REVISIONS)
- 02: Changed B1 to black illuminated lion
- 03:
- 04:
- 05:
- 06:
- 07:
- 08:
- 09:
- 10:

☐ APPROVED AS IS

☐ APPROVED AS NOTED

☐ REVISE & RESUBMIT

INITIALS

THIS SIGN IS INTENDED TO BE INSTALLED IN THE MIDDLE OF THE BUILDING CORNER. A SIGNPOST, NOT SHOWN HERE, WILL BE USED TO HOLD THE SIGN IN PLACE.

THIS DRAWING IS COPYRIGHT PROTECTED AND IS THE PROPERTY OF PIROSSIGNS, INC. AND THIS DRAWING IS NOT TO BE REPRODUCED, COPIED, OR CONSTRUCTED WITHOUT WRITTEN PERMISSION OF PIROSSIGNS, INC.

PIROSSIGNS **ELECTRIC SIGN**

THIS SIGN IS INTENDED TO BE INSTALLED IN THE MIDDLE OF THE BUILDING CORNER. A SIGNPOST, NOT SHOWN HERE, WILL BE USED TO HOLD THE SIGN IN PLACE.

THIS DRAWING IS COPYRIGHT PROTECTED AND IS THE PROPERTY OF PIROSSIGNS, INC. AND THIS DRAWING IS NOT TO BE REPRODUCED, COPIED, OR CONSTRUCTED WITHOUT WRITTEN PERMISSION OF PIROSSIGNS, INC.


Halo Illuminated Wall / Stack Sign

- SCALE: 3/4" = 1'-0"
- PRODUCE & INSTALL 1 WALL SIGN TO GO ON BUILDING CORNER (2 ELEVATIONS).
- CONTOUR CUT PERFORATED ALUMINUM PANEL PAINTED WHITE
 - ROUTED 3/8" CLEAR ACRYLIC LION DETAILS PAINTED BLACK
 - ACRYLIC MOUNTED TO PERFORATED ALUMINUM WITH STUDS
 - SIGN TO STAND OFF SURFACE 1-1/2" - 2"
 - MOUNTING METHOD TBD
 - ILLUMINATED WITH WHITE LED

BLACK



Channel Letter Install Guide

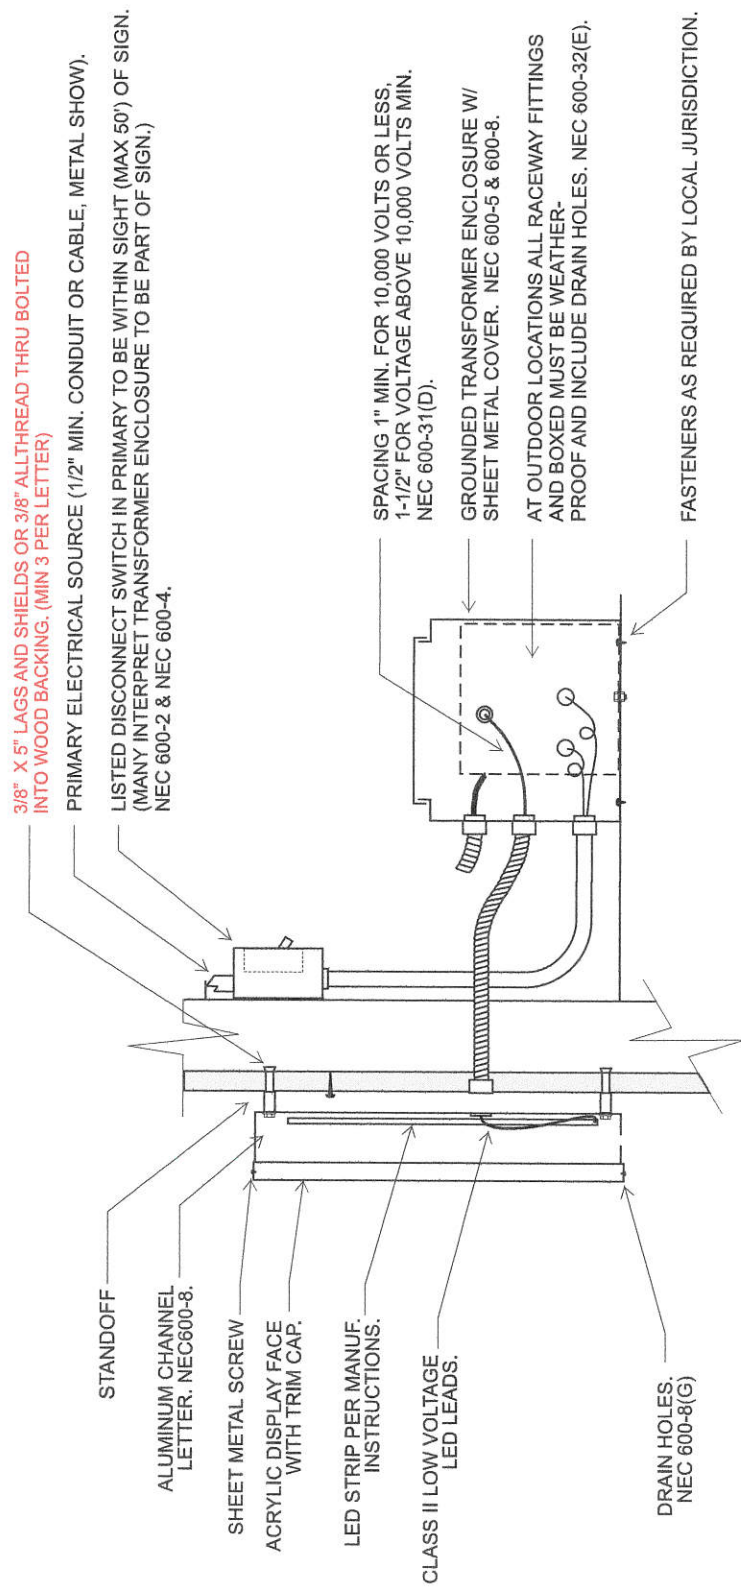



1818 HWY. M
BARNHART, MO 63012
PH: 636-464-0200
FAX: 636-464-9990
WWW.PIROSSIGNS.COM
GRAPHICS@PIROSSIGNS.COM

CUSTOMER
Lions Choice

JOB LOCATION
Lees Summit

CONTACT

SALES PERSON
Mike M
DATE
8/19/19
DRAWN BY
Mike R
SAVED AS
19-5021 Lees Summit Lions
Choice

RENDERING #

-01

REVISION(S)

-02:

-03:

-04:

-05:

-06:

-07:

-08:

-09:

-10:

☐ APPROVED AS IS
☐ APPROVED AS NOTED
☐ REVISE & RESUBMIT

INITIALS

THIS PROOF IS APPROVED AS IS. NO WORK SHALL BEGIN UNTIL PIROSSIGNS RECEIVES A SIGNED COPY. ANY CHANGES MAY RESULT IN A CHANGE IN THE PRICE QUOTED.

THIS DRAWING IS COPYRIGHT PROTECTED AND IS SOLE PROPERTY OF PIROSSIGNS INC. AND HAS BEEN PRE-PARED FOR YOUR VIEWING ONLY. THIS DRAWING MAY NOT BE REPRODUCED, DUPLICATED OR CONSTRUCTED WITHOUT WRITTEN PERMISSION OR PURCHASE FROM PIROSSIGNS INC.



THIS SIGN IS INTENDED TO BE INSTALLED IN ACCORDANCE WITH THE REQUIREMENTS OF ARTICLE 690 OF THE NATIONAL ELECTRIC CODE AND/OR OTHER APPLICABLE LOCAL CODES. THIS INCLUDES PROPER GROUNDING AND BONDING OF THE SIGN.

